

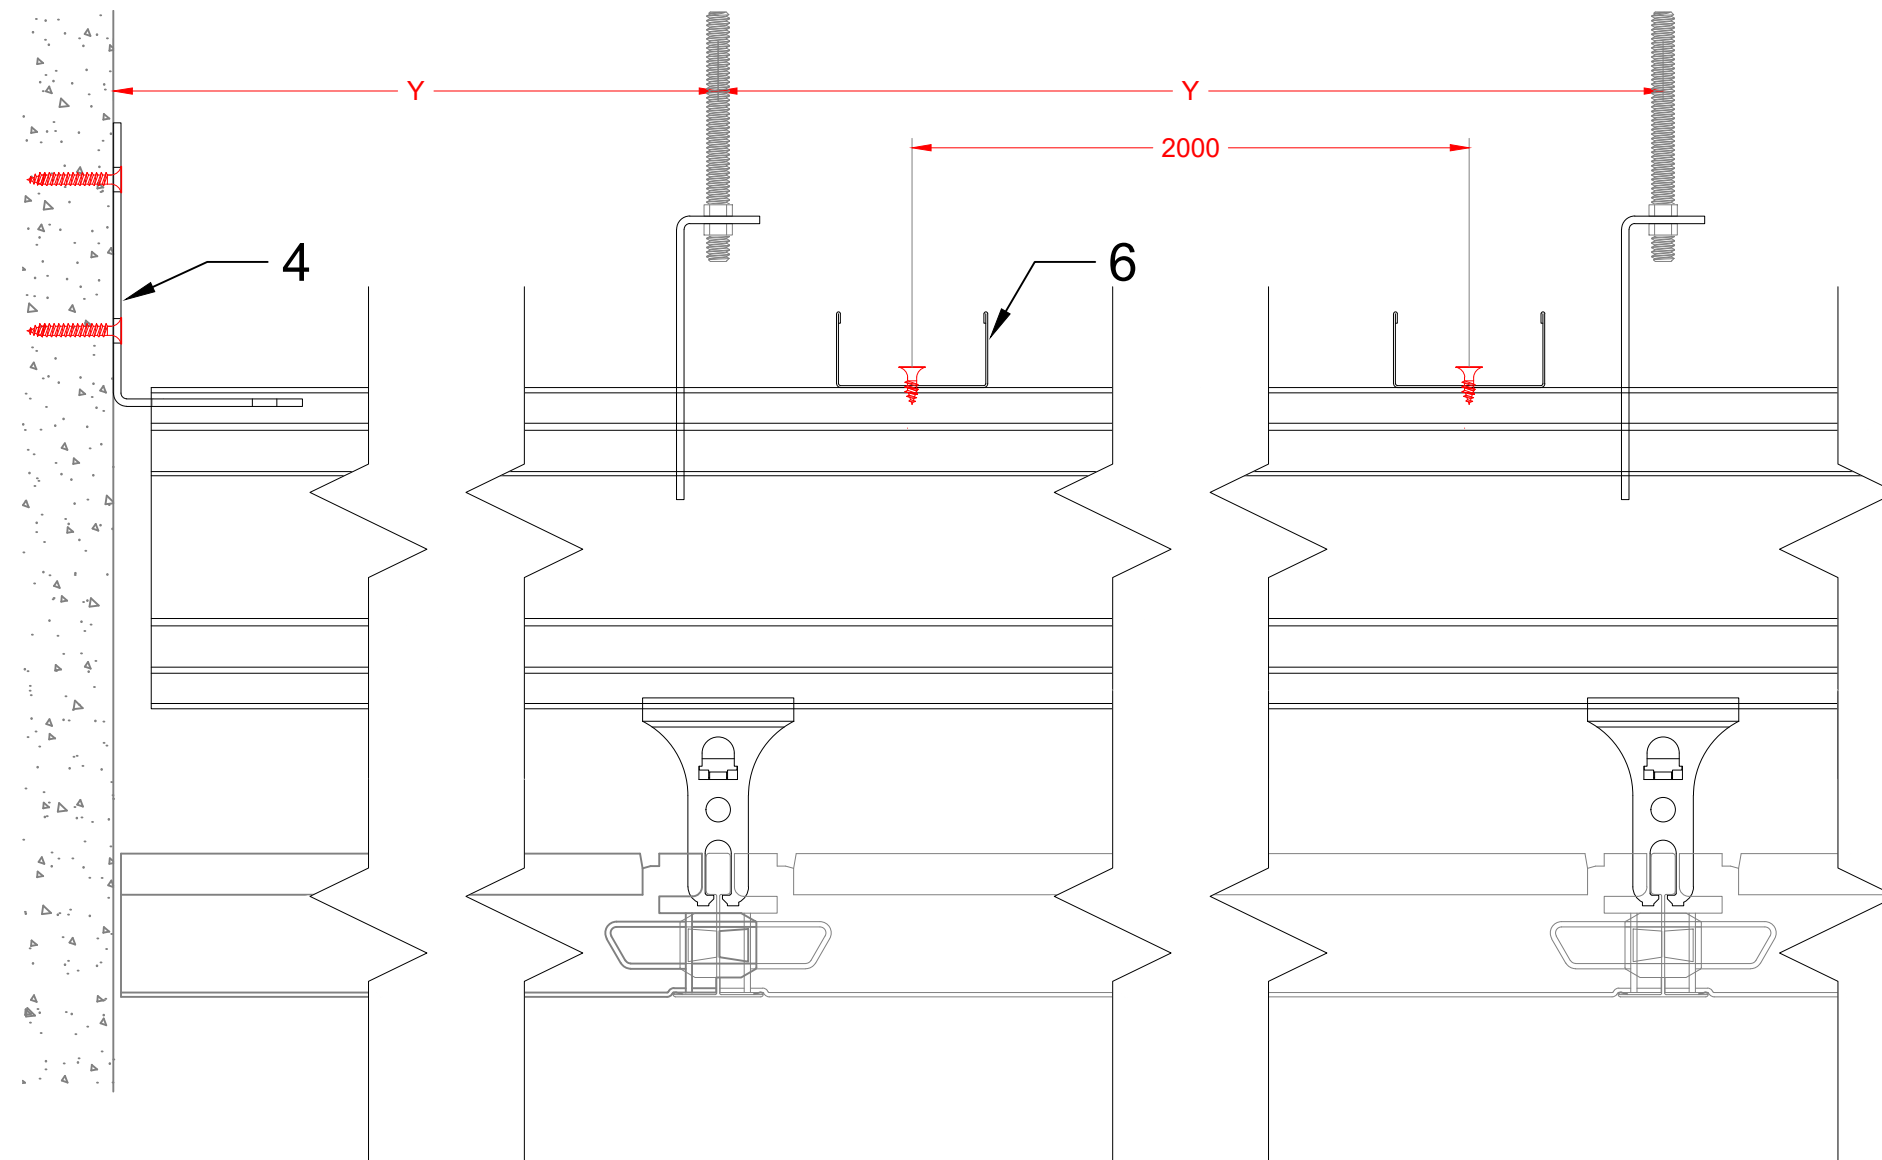


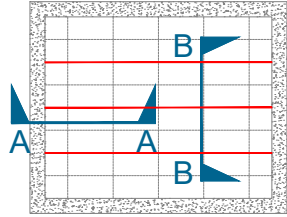

Section A - A

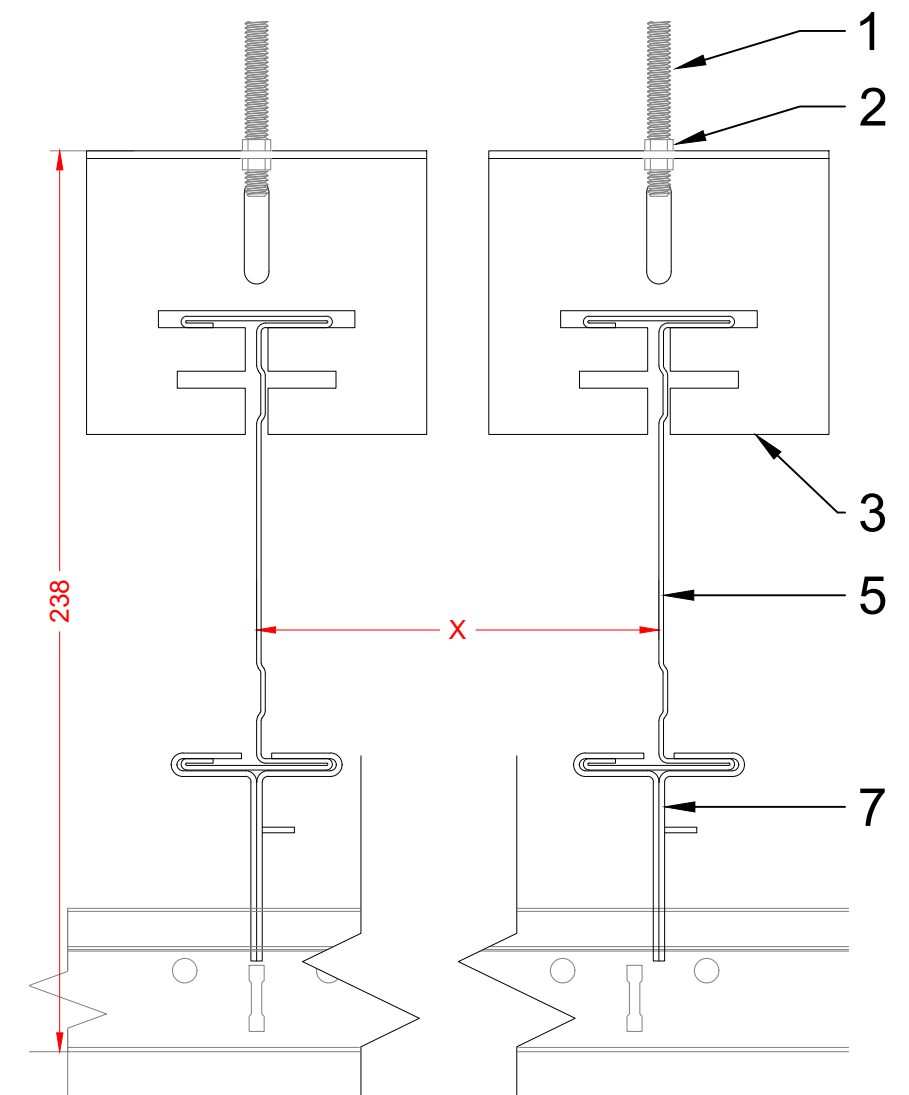

Section B - B

1	M6 Threaded Rod
2	M6 Nut
3	I-Profile Hanger HCI M6 2 (#180913)
4	I-Profile Wall Connector (#178773)
5	Chicago Metallic I-Profile 120mm (#212477)
6	C40 Bracing Channel (#170641)
7	I Profile Suspension Clip (#170609)

C40 Channel secured to top of I-profiles using suitable fixings (by others) at 2000mm centres
Distance between parallel I-Profiles 'X' and distance between suspension points 'Y' dependant upon anticipated load
(please refer to the Primary Structure I-Profiles Technical Guide for more information)

All screws and fixings shown are for illustrative purposes only.
Suitable fixings should be selected based on structure and materials used.

Information:

T15, T24 & T35 Suspended Ceiling Systems - Suspension Options
Chicago Metallic Primary Structure I-Profiles - System Overview (120mm Profile)

Date:

November 2021

Drawn by:

C Murphy

Scale:

1:2 @ A3

Revision

0

Drawing Number:

UKI-01-INS-IP-04

Drawing Type:

Technical

Contact Information:

technical.uki@rockfon.com

Part of the ROCKWOOL Group



Rockwool Limited T/A Rockfon, Pencoe, Bridgend CF35 6NY | rockfon.com

We kindly draw your attention to the fact that the above drawings should be considered as guidelines and therefore are without responsibility on the part of Rockfon.