



1	T24 Maxispan (2.4m, 3.0m & 3.6m Lengths)
2	Universal Wall Bracket (#178773)
3	Rockfon Tile A-Edge (15 - 50mm Thickness)
4	T24 Cross Tee
5	Suspension Wire (see note below)

Note: Suspension wire only required where X >3.0m or where uniformly distributed load of ceiling exceeds maximum guidance outlined in Maxispan datasheet

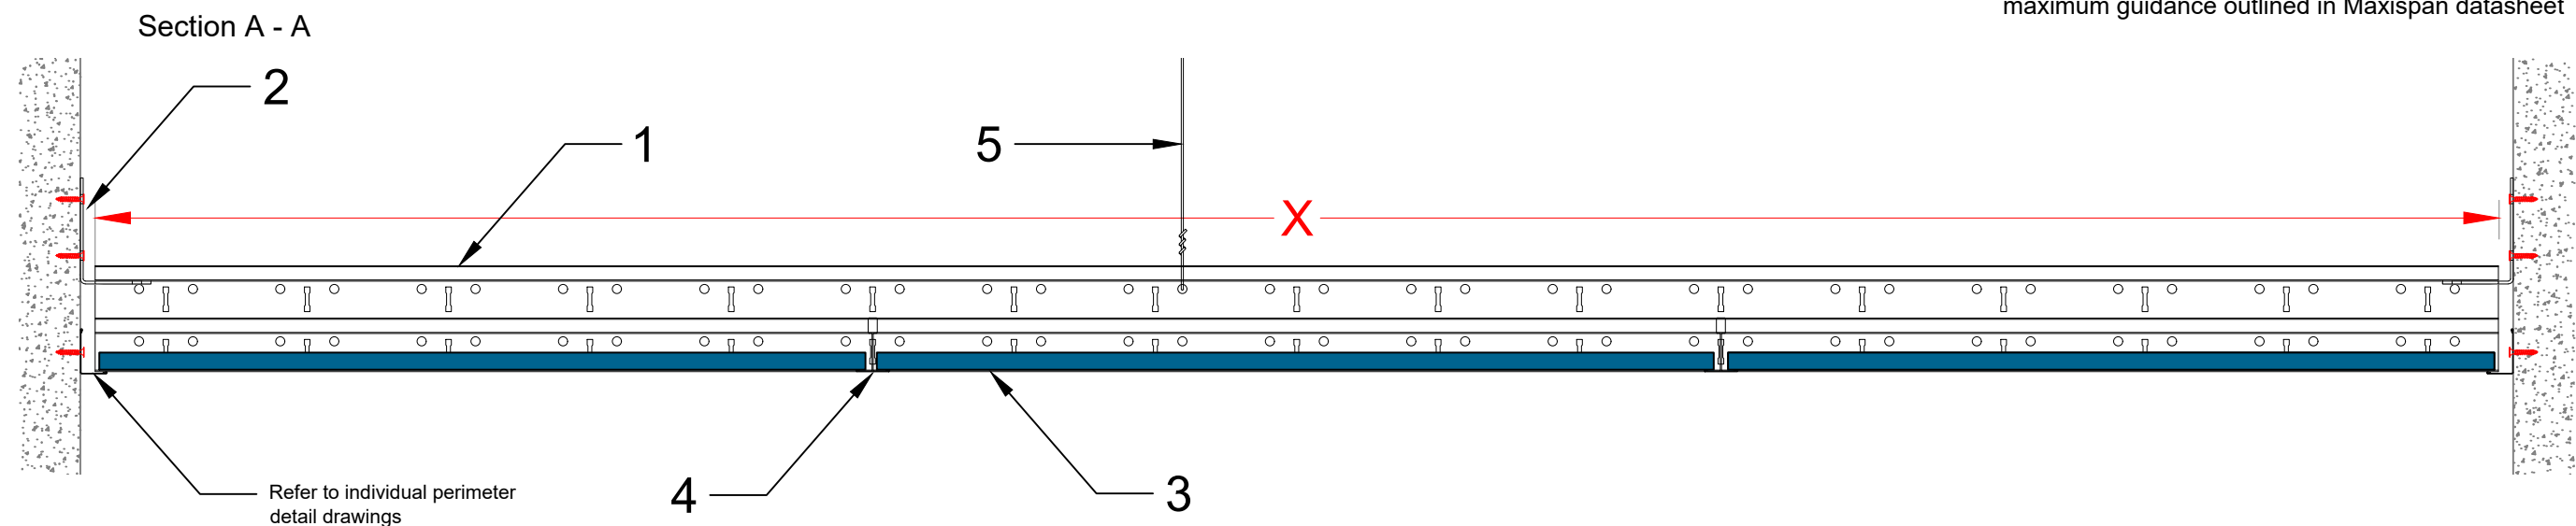

Section B - B

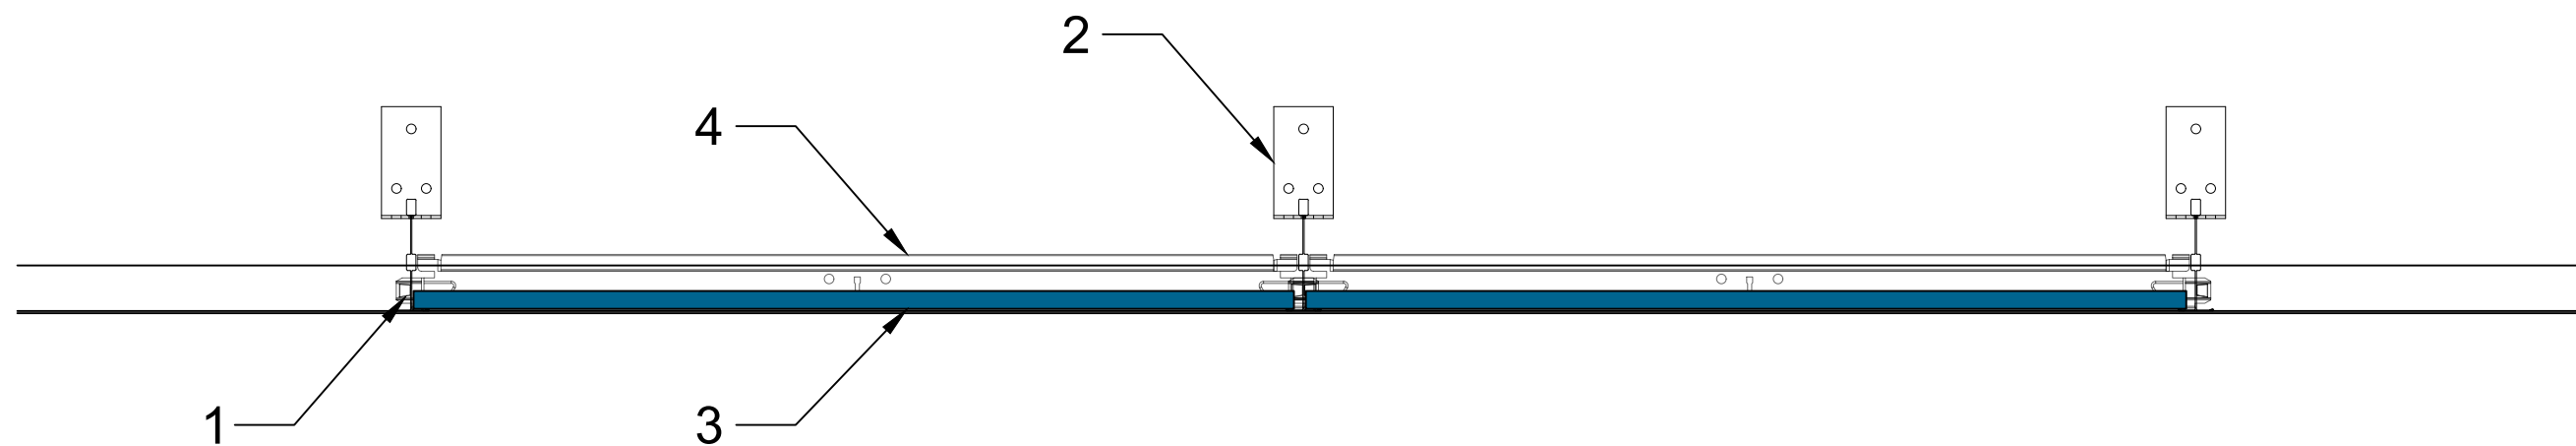

All screws and fixings shown are for illustrative purposes only.
Suitable fixings should be selected based on structure and materials used.

Information:

Rockfon System Maxispan T24 A/E
System Overview - A Edge Tiles
For Corridor Installations with >1800mm Spans

We kindly draw your attention to the fact that the above drawings should be considered as guidelines and therefore are without responsibility on the part of Rockfon.

Date:

24 April 2019

Drawn by:

C Murphy

Scale:

1:5 @ A3

Revision

0

Drawing Number:

UKI-01-T24-MX-01

Drawing Type:

Technical

Contact Information:

technical.uki@rockfon.com

Part of the ROCKWOOL Group



Rockwool Limited T/A Rockfon, Pencoe, Bridgend CF35 6NY | rockfon.com