


1	T24 Maxispan (2.4m, 3.0m & 3.6m Lengths)
2	Universal Wall Bracket (#178773)
3	Rockfon Tile A-Edge (15 - 50mm Thickness)
4	T24 Cross Tee
5	Perimeter Wall Angle Trim 32x19 (#170595)

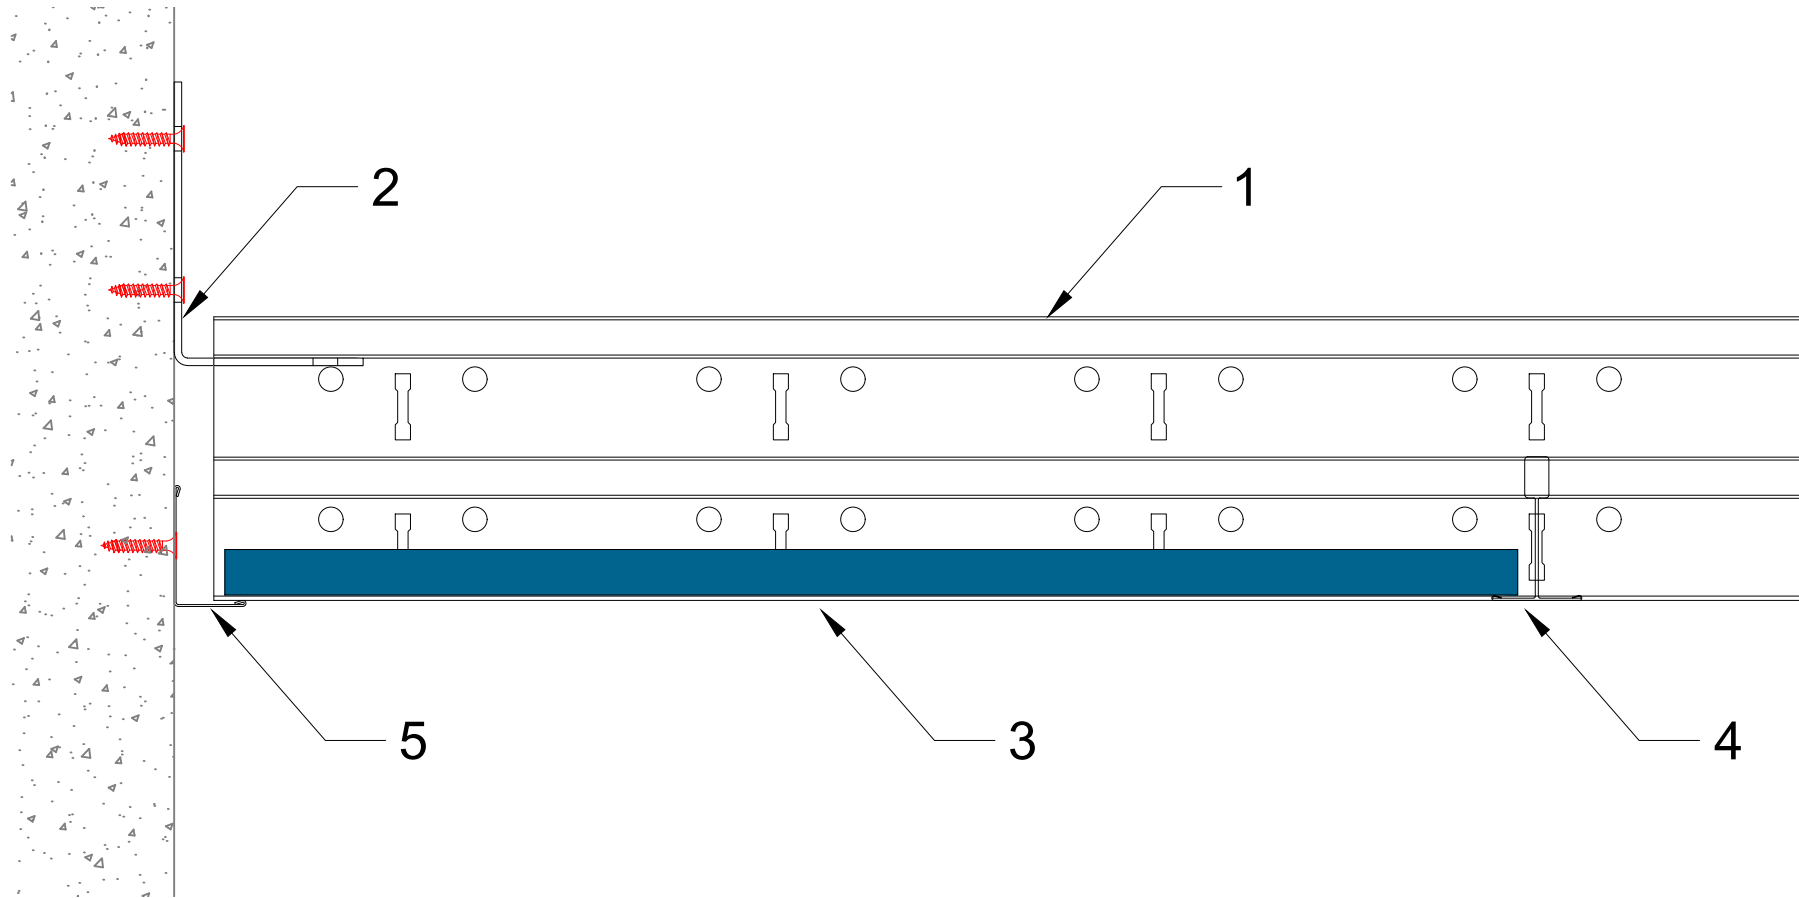

All screws and fixings shown are for illustrative purposes only.
Suitable fixings should be selected based on structure and materials used.

Information:

Rockfon System Maxispan T24 A/E - Perimeter Detail Options

Wall Angle Trim - A Edge Tiles

Date:

24 April 2019

Drawn by:

C Murphy

Drawing Number:

UKI-01-T24-MX-11

Drawing Type:

Technical

Contact Information:

technical.uki@rockfon.com

Part of the ROCKWOOL Group

Rockfon

Rockwool Limited T/A Rockfon, Pencoe, Bridgend CF35 6NY | rockfon.com

We kindly draw your attention to the fact that the above drawings should be considered as guidelines and therefore are without responsibility on the part of Rockfon.