


Grid: Exposed




Tile Edge Details

1	T15 Click Main Runner (#166733)
2	Rockfon Tile A-Edge (15 - 50mm Thickness)
3	T15 Cross Tee

Section A - A:

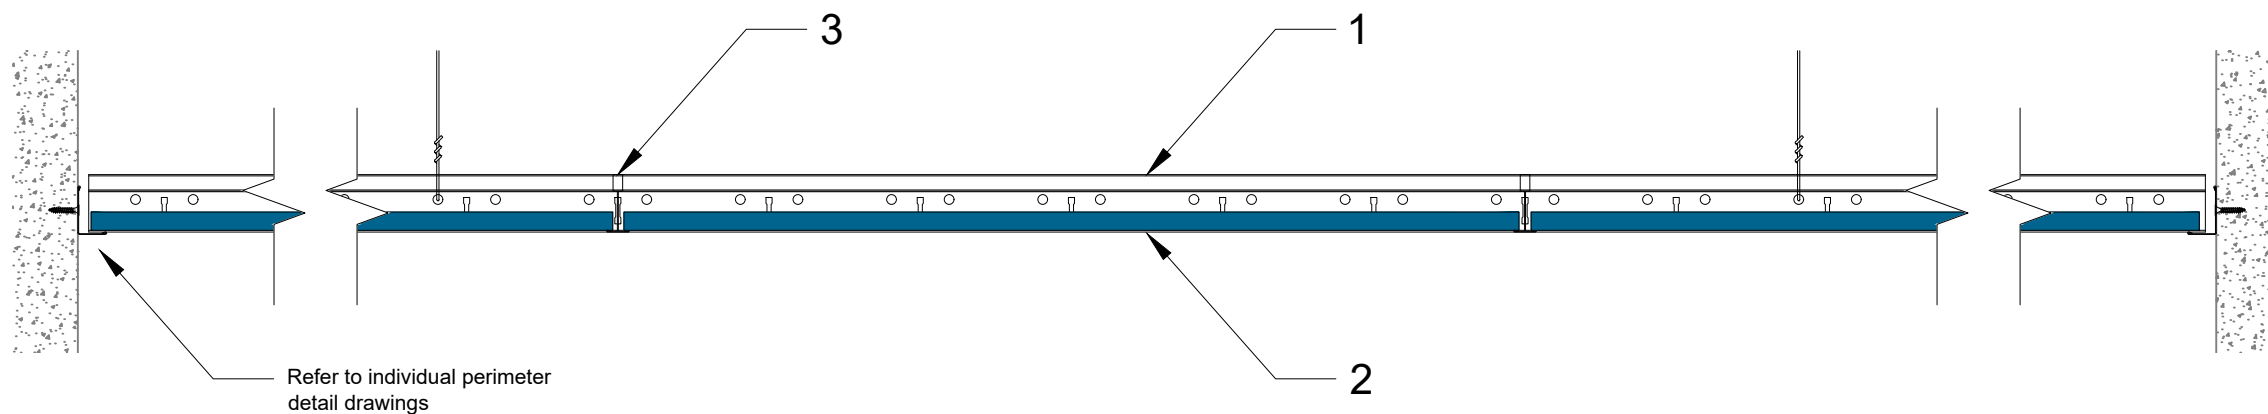

Section B - B:

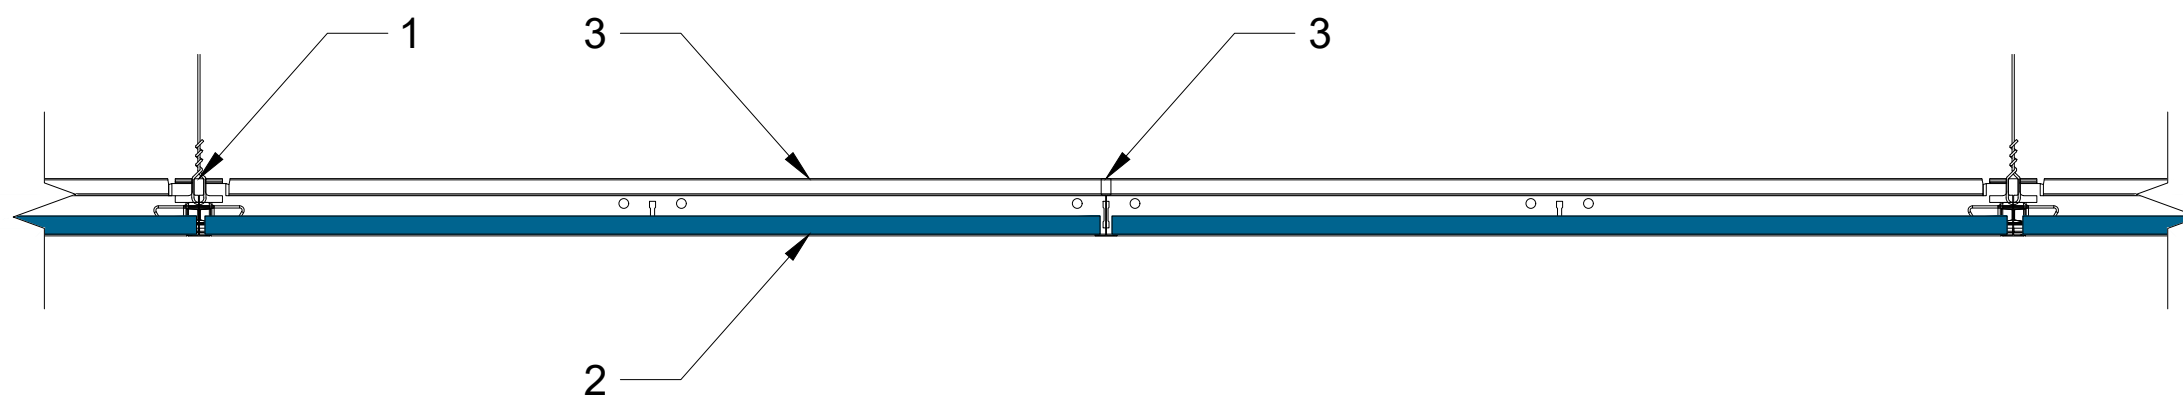

All screws and fixings shown are for illustrative purposes only.
Suitable fixings should be selected based on structure and materials used.

Information:

Rockfon System T15 A/E
System Overview - A Edge Tiles

We kindly draw your attention to the fact that the above drawings should be considered as guidelines and therefore are without responsibility on the part of Rockfon.

Date:

05 October 2018

Drawn by:

C Murphy

Scale:

1:5 @ A3

Revision

0

Drawing Number:

UKI-01-T15-AE-01

Drawing Type:

Technical

Contact Information:

technical.uki@rockfon.com

Part of the ROCKWOOL Group



Rockwool Limited T/A Rockfon, Pencoe, Bridgend CF35 6NY | rockfon.com