

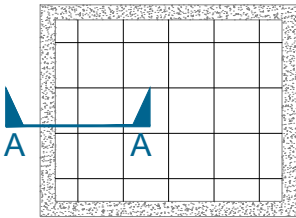


Typical application in corridors or narrow rooms

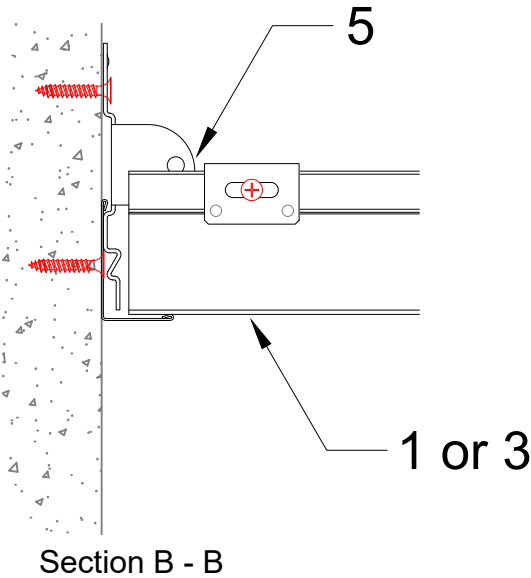

Typical application in larger rooms

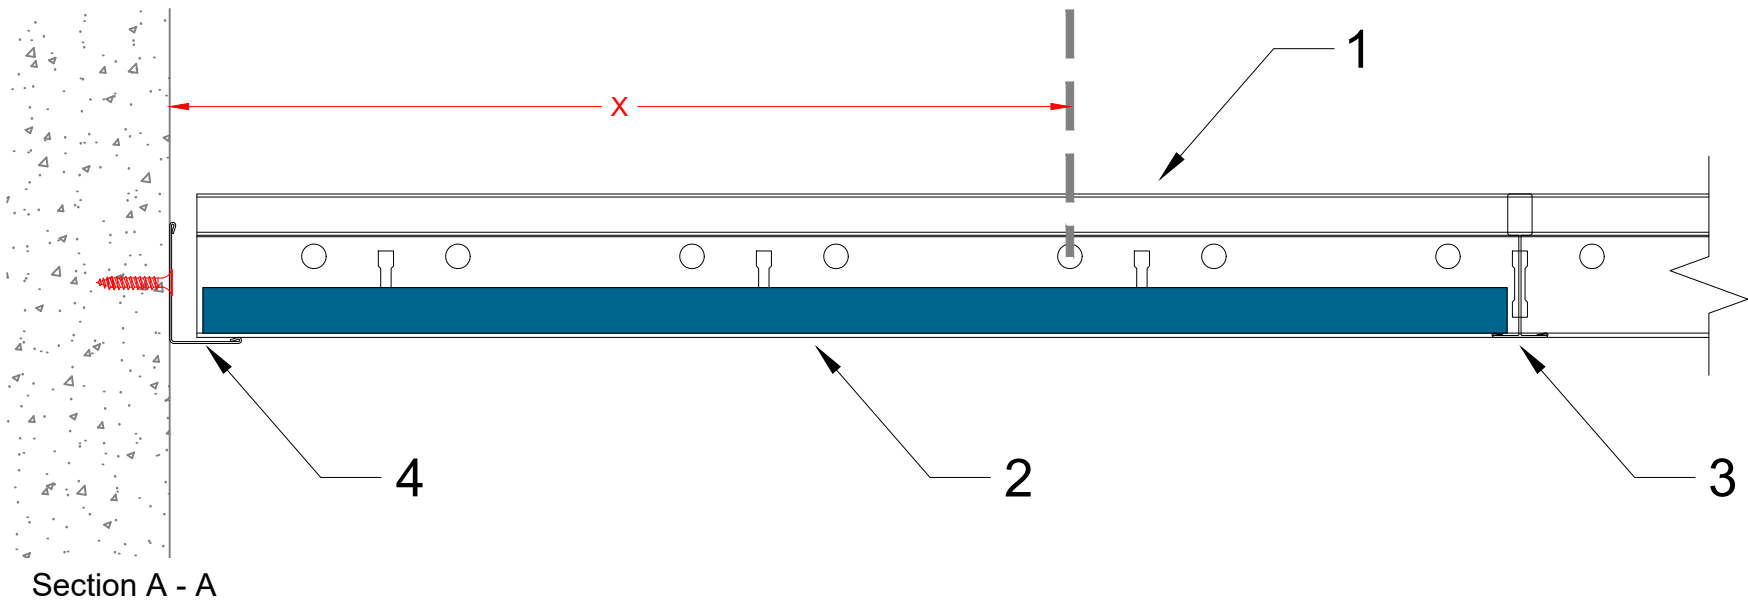

|   |                                           |
|---|-------------------------------------------|
| 1 | T15 Click/Hook Main Runner                |
| 2 | Rockfon Tile A-Edge (15 - 50mm Thickness) |
| 3 | T15 Cross Tee                             |
| 4 | Perimeter Wall Angle Trim 32x19 (#170595) |
| 5 | Wall & Bridging Bracket 'WBBT' (#269746)  |

Item 5 optional, unless installed in corridors or where distance to first suspension hanger (X) exceeds 450mm

All screws and fixings shown are for illustrative purposes only. Suitable fixings should be selected based on structure and materials used.

Information:  
Rockfon System T15 A/E - Perimeter Detail Options  
Wall Angle Trim - A Edge Tiles

|                           |               |           |          |               |          |          |     |
|---------------------------|---------------|-----------|----------|---------------|----------|----------|-----|
| Date:                     | December 2021 | Drawn by: | C Murphy | Scale:        | 1:2 @ A3 | Revision | 0.1 |
| Drawing Number:           |               |           |          | Drawing Type: |          |          |     |
| UKI-01-T15-AE-11          |               |           |          | Technical     |          |          |     |
| Contact Information:      |               |           |          |               |          |          |     |
| technical.uki@rockfon.com |               |           |          |               |          |          |     |



Rockwool Limited T/A Rockfon, Pencoe, Bridgend CF35 6NY | rockfon.com

We kindly draw your attention to the fact that the above drawings should be considered as guidelines and therefore are without responsibility on the part of Rockfon.