





Typical application in corridors or narrow rooms

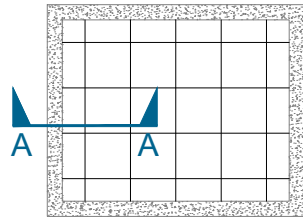

Typical application in larger rooms

1	T24 Click/Hook Main Runner
2	Rockfon Tile E-Edge (15 - 50mm Thickness)
3	T24 Cross Tee
4	Perimeter Wall Angle Trim 32x19 (#170595)
5	Wall & Bridging Bracket 'WBBT' (#269746)

Item 5 optional, unless installed in corridors or where distance to first suspension hanger (X) exceeds 450mm

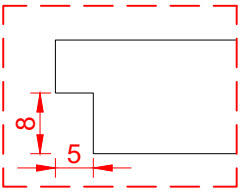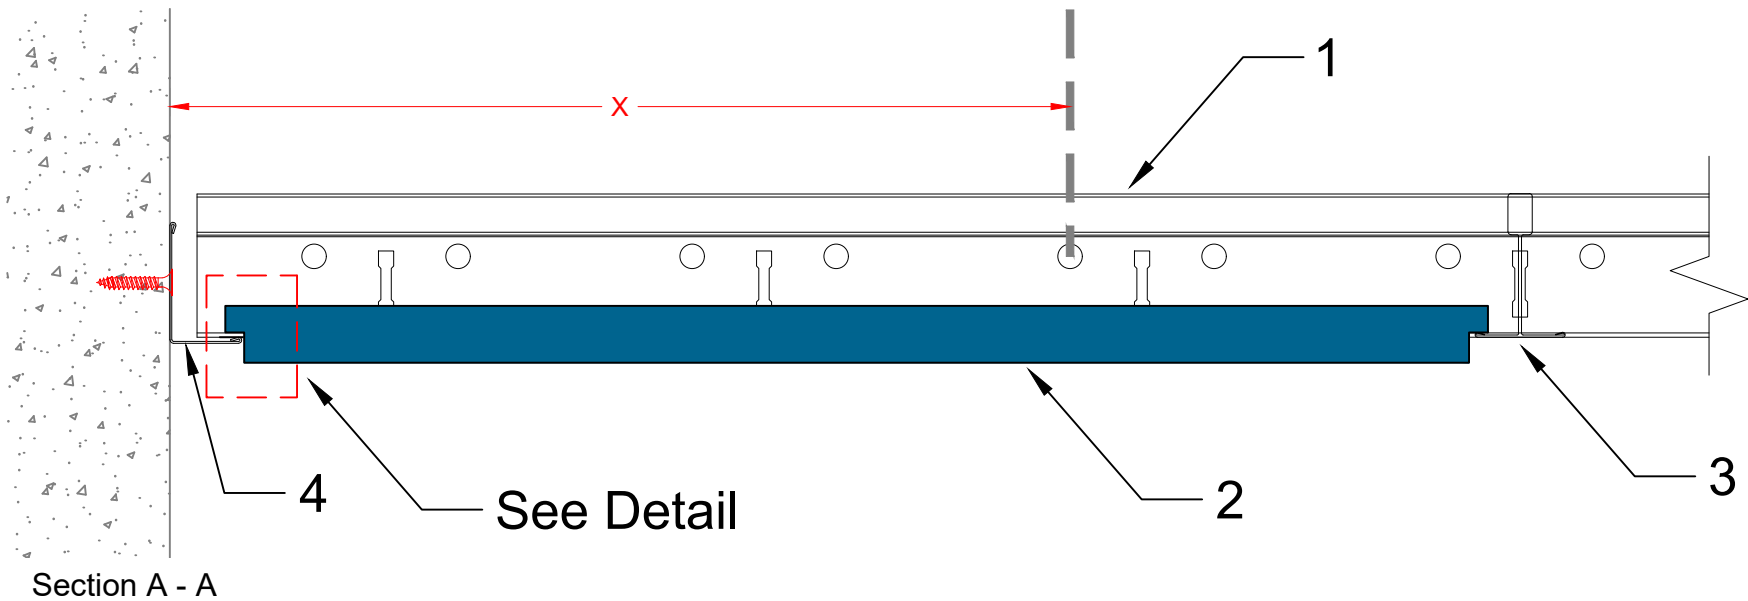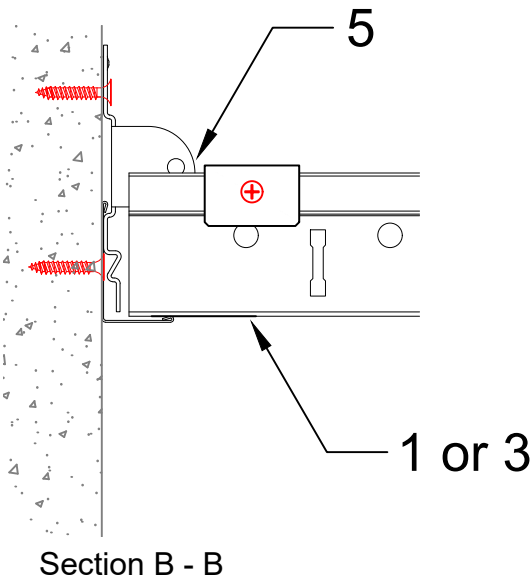

Perimeter tiles shall be manually rebated on site.
All visible cut edges should be repainted using Rockfon Edge Paint

All screws and fixings shown are for illustrative purposes only.
Suitable fixings should be selected based on structure and materials used.

Information:
Rockfon System T24 A/E & System XL T24 A/E - Perimeter Detail Options
Wall Angle Trim - E Edge Tiles

Date: December 2021	Drawn by: C Murphy	Scale: 1:2 @ A3	Revision 0.1
Drawing Number: UKI-01-T24-AE-12		Drawing Type: Technical	
Contact Information: technical.uki@rockfon.com			

Part of the ROCKWOOL Group

Rockfon Limited T/A Rockfon, Pencoe, Bridgend CF35 6NY | rockfon.com

We kindly draw your attention to the fact that the above drawings should be considered as guidelines and therefore are without responsibility on the part of Rockfon.