


1	T24 Click/Hook Main Runner (#155132)
2	Rockfon Tile A-Edge (15 - 50mm Thickness)
3	T24 Cross Tee
4	Angle Bracket
5	Rigid Angle Hanger (#170595)

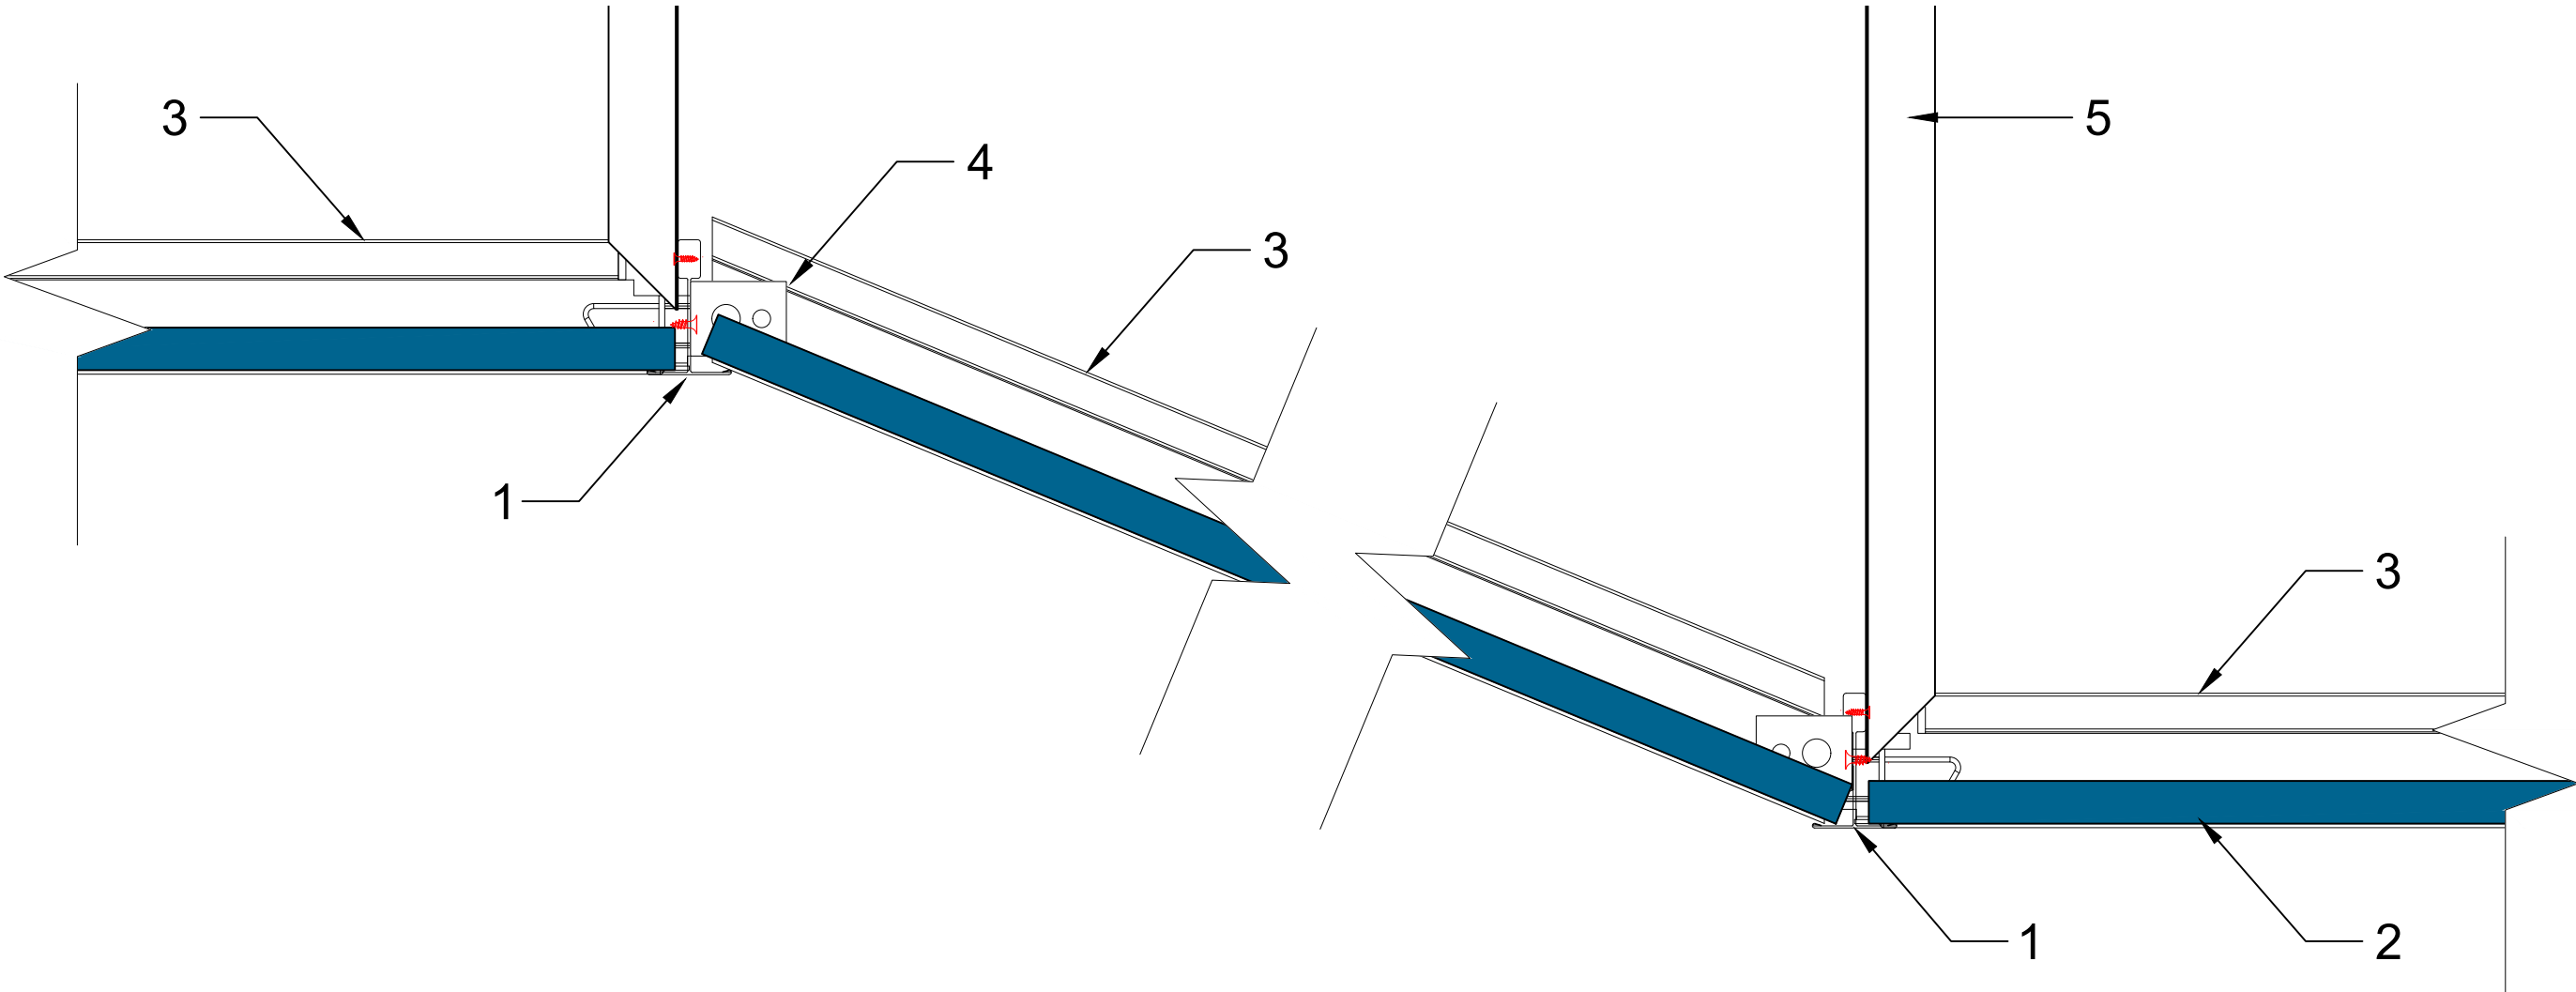

All screws and fixings shown are for illustrative purposes only.
Suitable fixings should be selected based on structure and materials used.

Information:

Rockfon System T24 A/E & System XL T24 A/E - Changes in Level
Sloping Level Change - A Edge Tiles

Date:

August 2021

Drawn by:

C Murphy

Scale:

1:2 @ A3

Revision

0

Drawing Number:

UKI-01-T24-AE-35

Drawing Type:

Technical

Contact Information:

technical.uki@rockfon.com

We kindly draw your attention to the fact that the above drawings should be considered as guidelines and therefore are without responsibility on the part of Rockfon.

Rockfon®

Rockwool Limited T/A Rockfon, Pencoed, Bridgend CF35 6NY | rockfon.com