



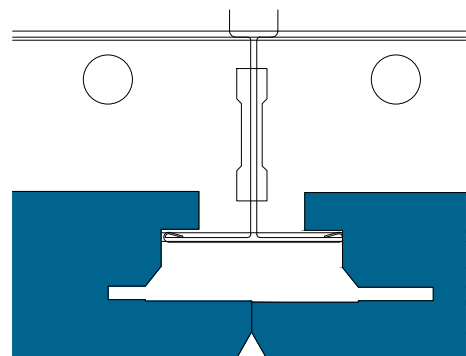

Grid: Concealed





Tile Edge (X1)

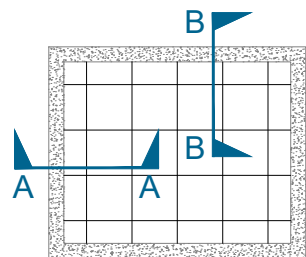

Tile Edge (X2)

1	T24 Click/Hook Main Runner (#155132)
2	T24 Cross Tee
3	Wall & Bridging Bracket 'WBBT' (#269746)
4	Wall Spring (#237264)
5	Rockfon Tile X-Edge (22mm Thickness)

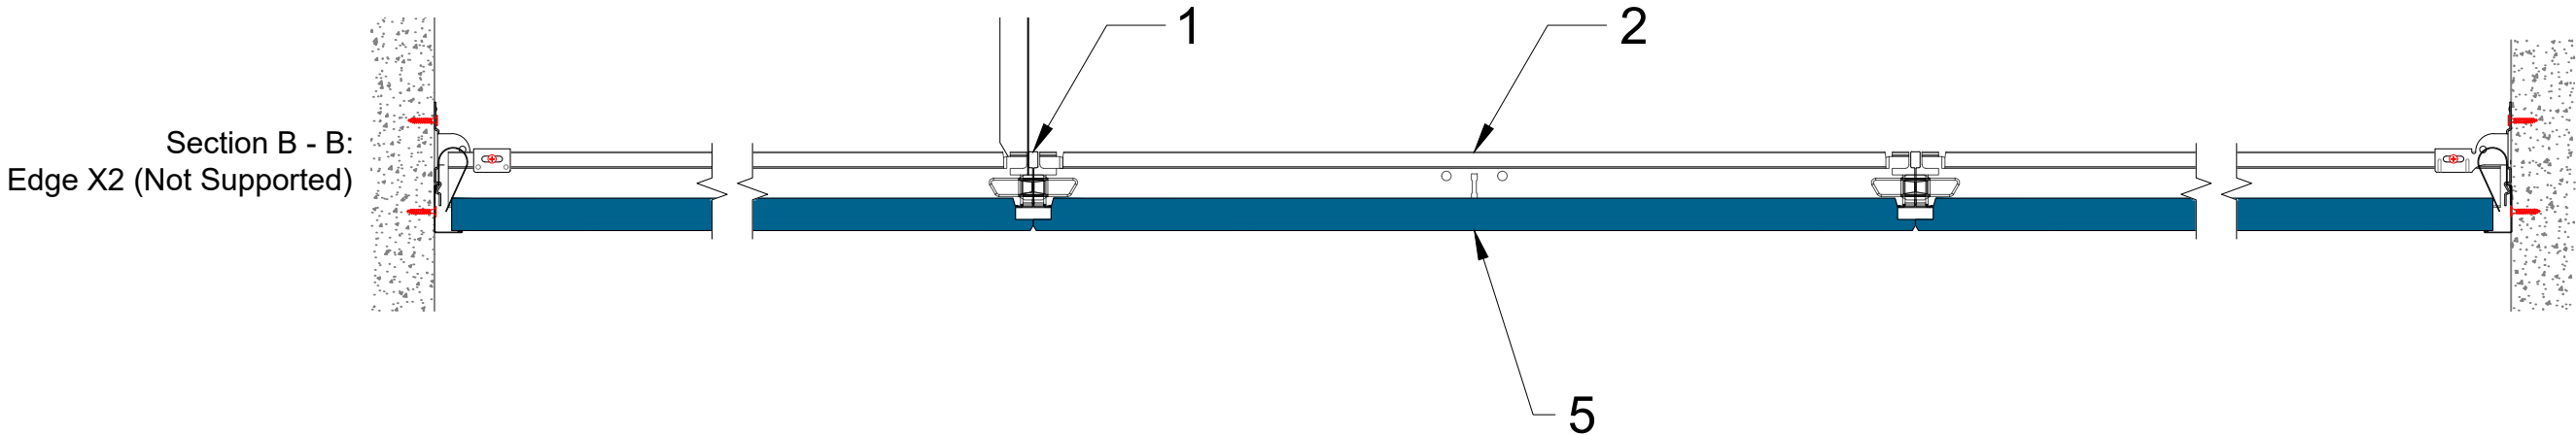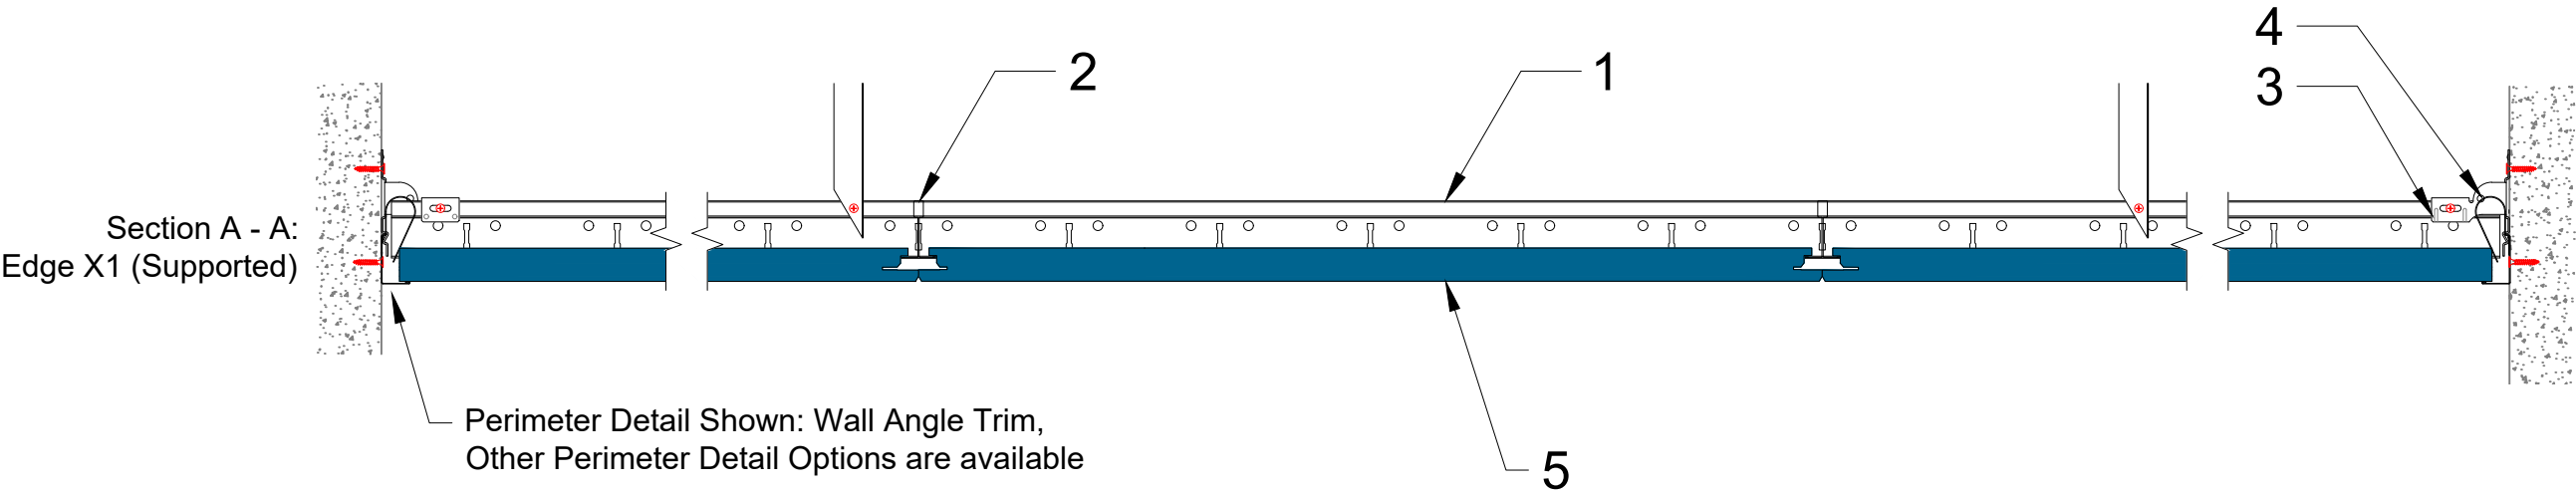

All screws and fixings shown are for illustrative purposes only.
Suitable fixings should be selected based on structure and materials used.