

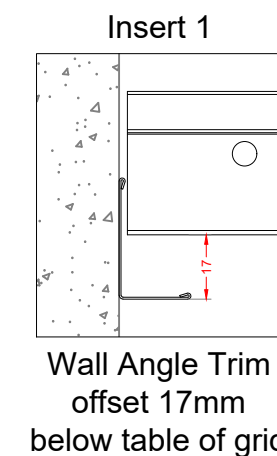


1	T24 Click/Hook Main Runner
2	Rockfon Tile X-Edge (22mm Thickness)
3	T24 Cross Tee
4	Perimeter Wall Angle Trim 32x19 (#170595)
5	Wall Spring (#237264)
6	Wall & Bridging Bracket 'WBBT' (#269746)

Section A - A:
Edge X1 (Supported)

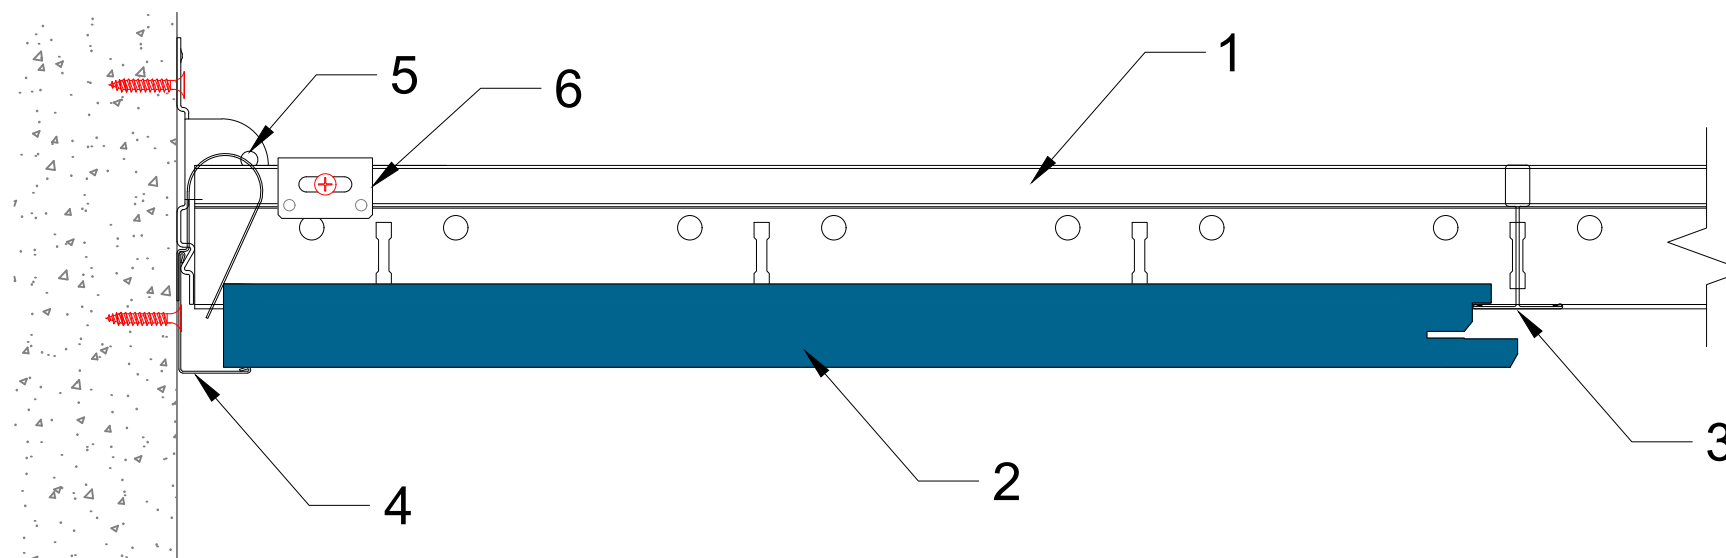

Section B - B:
Edge X2 (Not Supported)

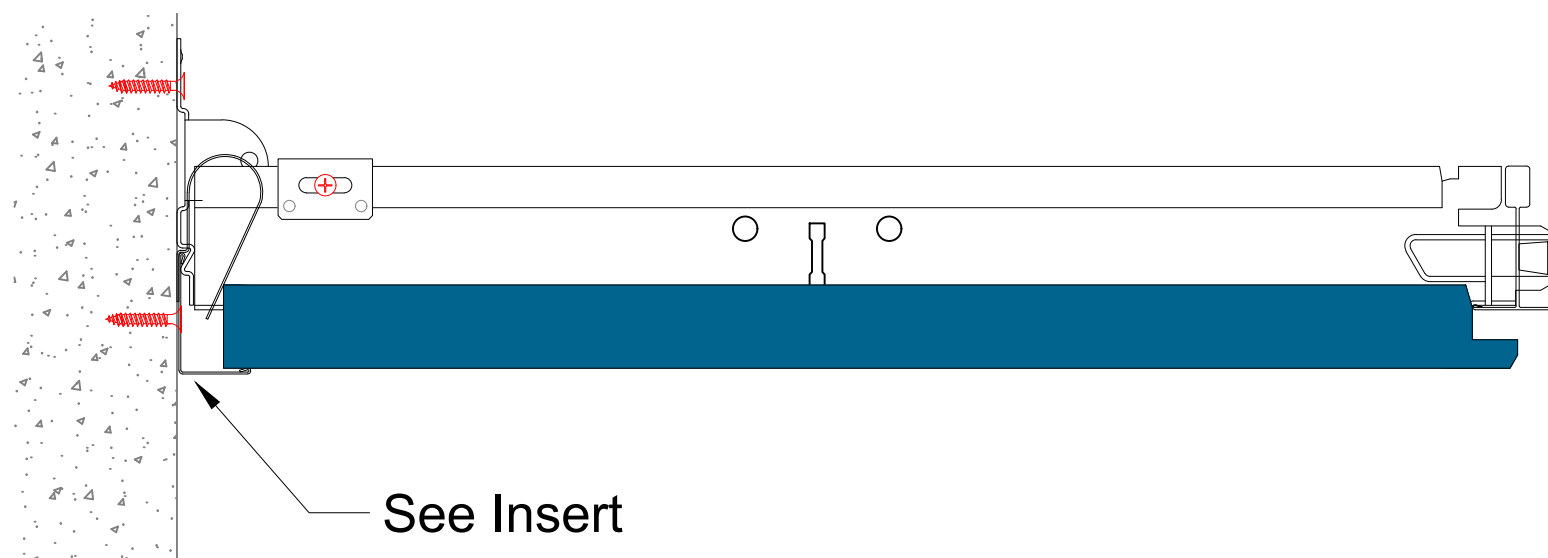

All screws and fixings shown are for illustrative purposes only.
Suitable fixings should be selected based on structure and materials used.

Information:

Rockfon System T24 X - Perimeter Detail Options
Wall Angle Trim

Date:

May 2022

Drawn by:

C Murphy

Scale:

1:2 @ A3

Revision

0.1

Drawing Number:

UKI-01-T24-XX-11

Drawing Type:

Technical

Contact Information:

technical.uki@rockfon.com

Part of the ROCKWOOL Group



Rockwool Limited T/A Rockfon, Pencoe, Bridgend CF35 6NY | rockfon.com

We kindly draw your attention to the fact that the above drawings should be considered as guidelines and therefore are without responsibility on the part of Rockfon.