



Section A - A:
Edge X1 (Supported)

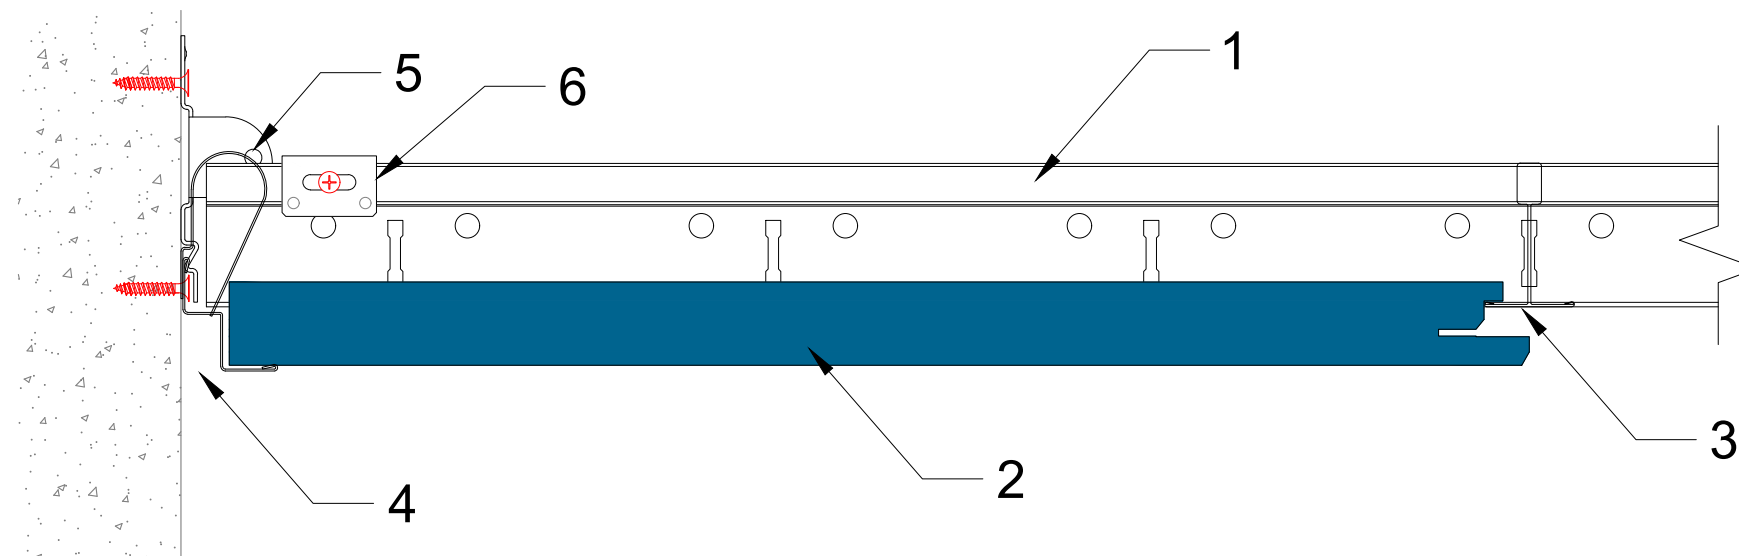

Section B - B:
Edge X2 (Not Supported)

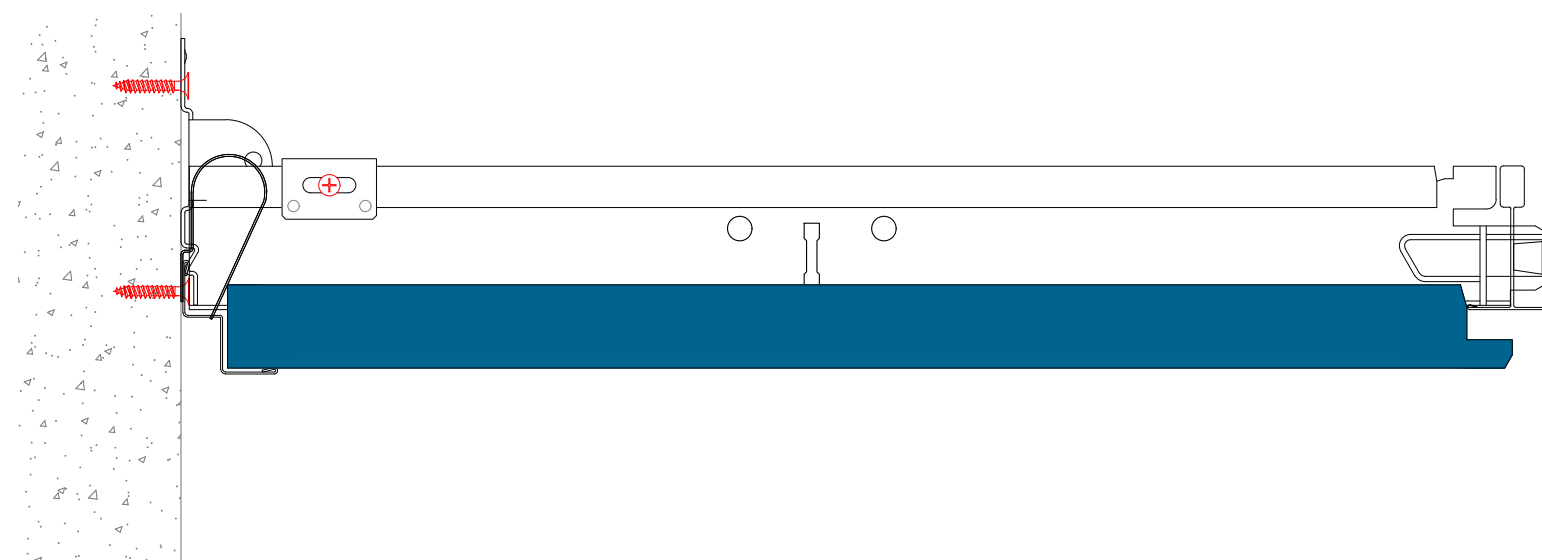

1	T24 Click/Hook Main Runner
2	Rockfon Tile X-Edge (22mm Thickness)
3	T24 Cross Tee
4	W Shadow Moulding W10x15 (#190368)
5	Wall Spring (#237264)
6	Wall & Bridging Bracket 'WBBT' (#269746)

All screws and fixings shown are for illustrative purposes only.
Suitable fixings should be selected based on structure and materials used.

Information: Rockfon System T24 X - Perimeter Detail Options W Shadow Mouldling We kindly draw your attention to the fact that the above drawings should be considered as guidelines and therefore are without responsibility on the part of Rockfon.	Date: May 2020	Drawn by: C Murphy	Scale: 1:2 @ A3	Revision 0.1	Part of the ROCKWOOL Group Rockfon® Rockwool Limited T/A Rockfon, Pencoed, Bridgend CF35 6NY rockfon.com
	Drawing Number: UKI-01-T24-XX-13		Drawing Type: Technical		
	Contact Information: technical.uki@rockfon.com				