

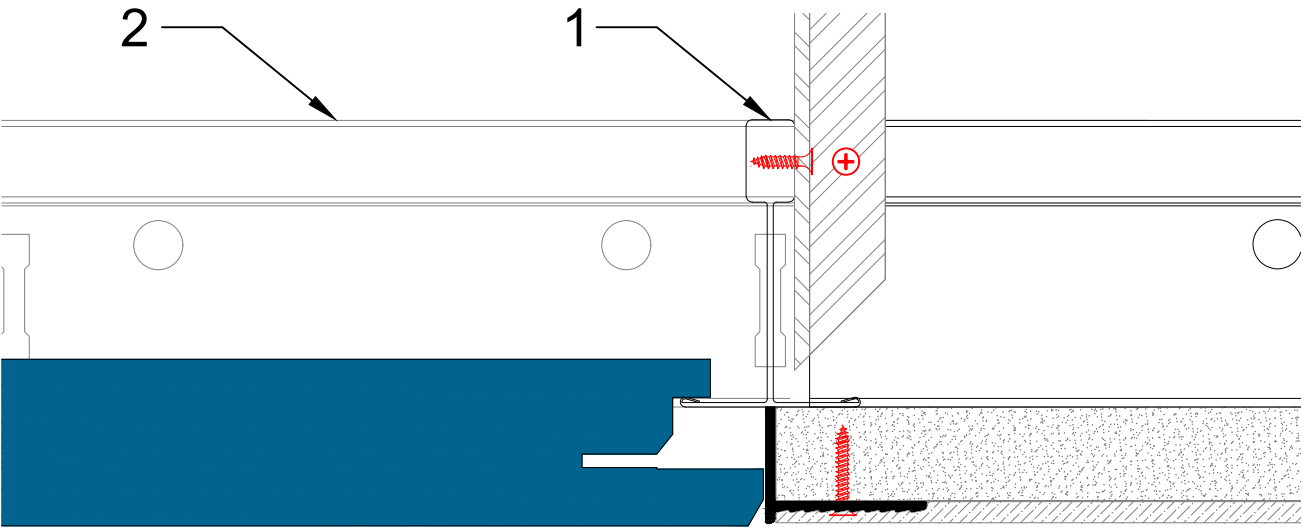


Section A - A:
(Supported Edge)

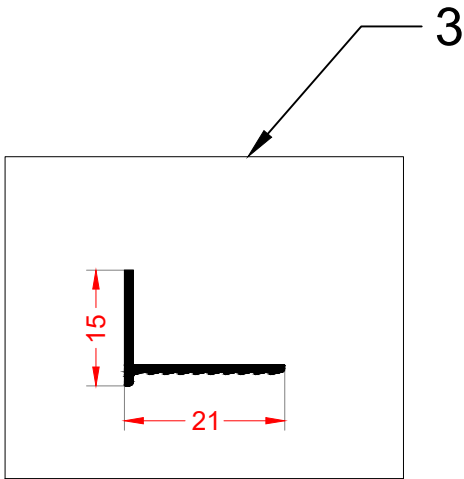

1	T24 Click Cross Tee
2	T24 Click/Hook Main Runner
3	Rockfon Transition Trim 'TP ALU E12.5' (#182987)
4	Plasterboard (12.5mm Thickness)
5	Plaster Skimmed Joint
6	Rockfon Tile X-Edge (22mm Thickness)
7	Suspension (Rigid Angle)
8	Chicago Metallic Monolithic Main Runner
9	Chicago Metallic Monolithic Cross Tee

Section B - B:
(Unsupported Edge)

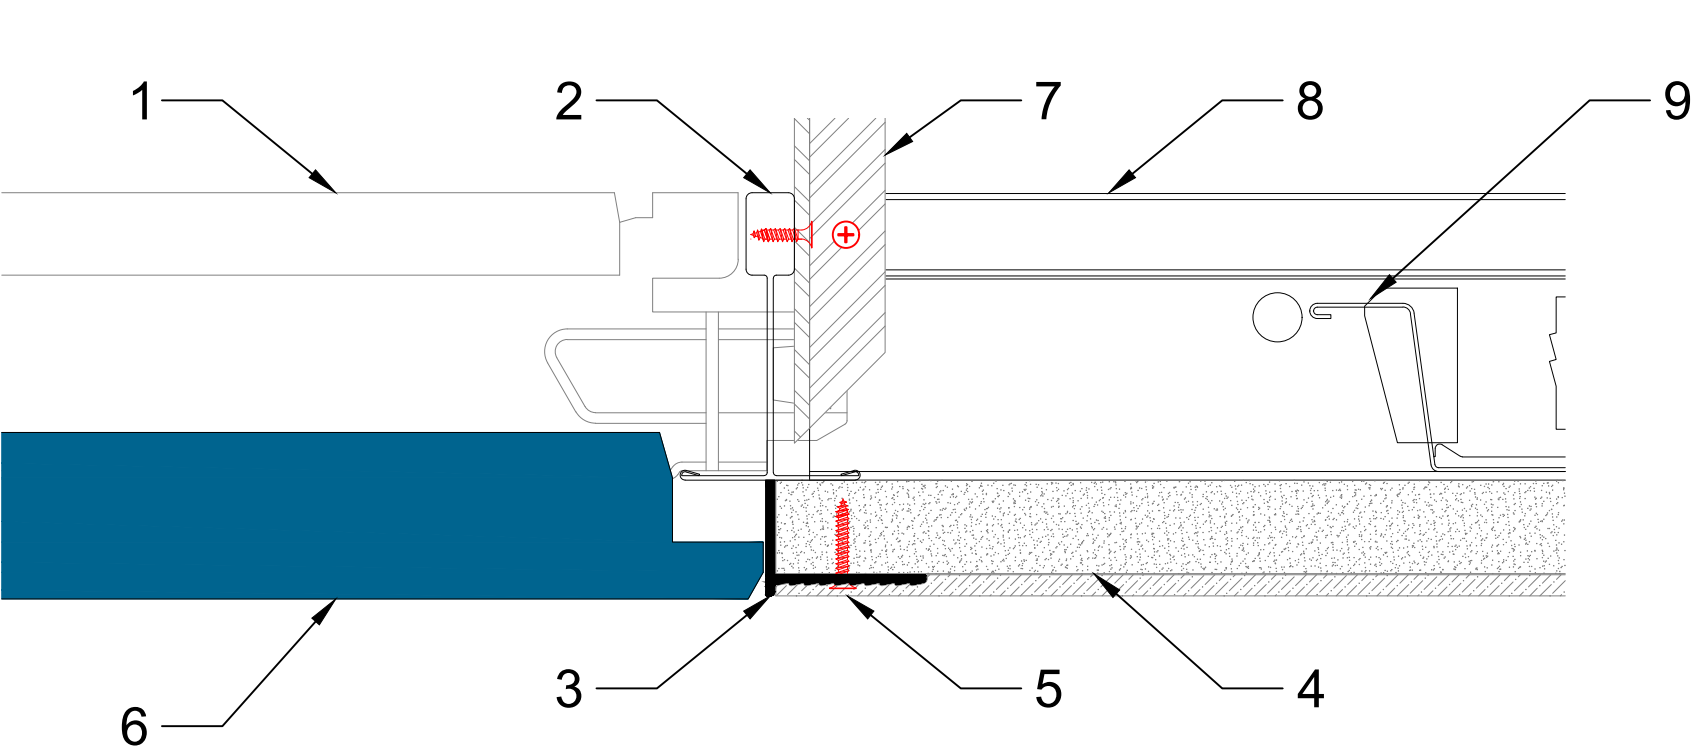

All screws and fixings shown are for illustrative purposes only.
Suitable fixings should be selected based on structure and materials used.

Information:

Rockfon T24 System X - Transition Detail Options
Transition Between Plasterboard Ceiling and Suspended Ceiling
For Full Width Tiles in Corridors

We kindly draw your attention to the fact that the above drawings should be considered as guidelines and therefore are without responsibility on the part of Rockfon.

Date:

February 2022

Drawn by:

C Murphy

Scale:

1:1 @ A3

Revision

0.1

Drawing Number:

UKI-01-T24-XX-21

Drawing Type:

Technical

Contact Information:

technical.uki@rockfon.com

Part of the ROCKWOOL Group



Rockwool Limited T/A Rockfon, Pencoe, Bridgend CF35 6NY | rockfon.com