



1	Room Partition (Not Full-Height)
2	Rockfon Acoustimass (80mm Thickness)
3	Rockfon Aluminium Adhesive Tape (#65017)

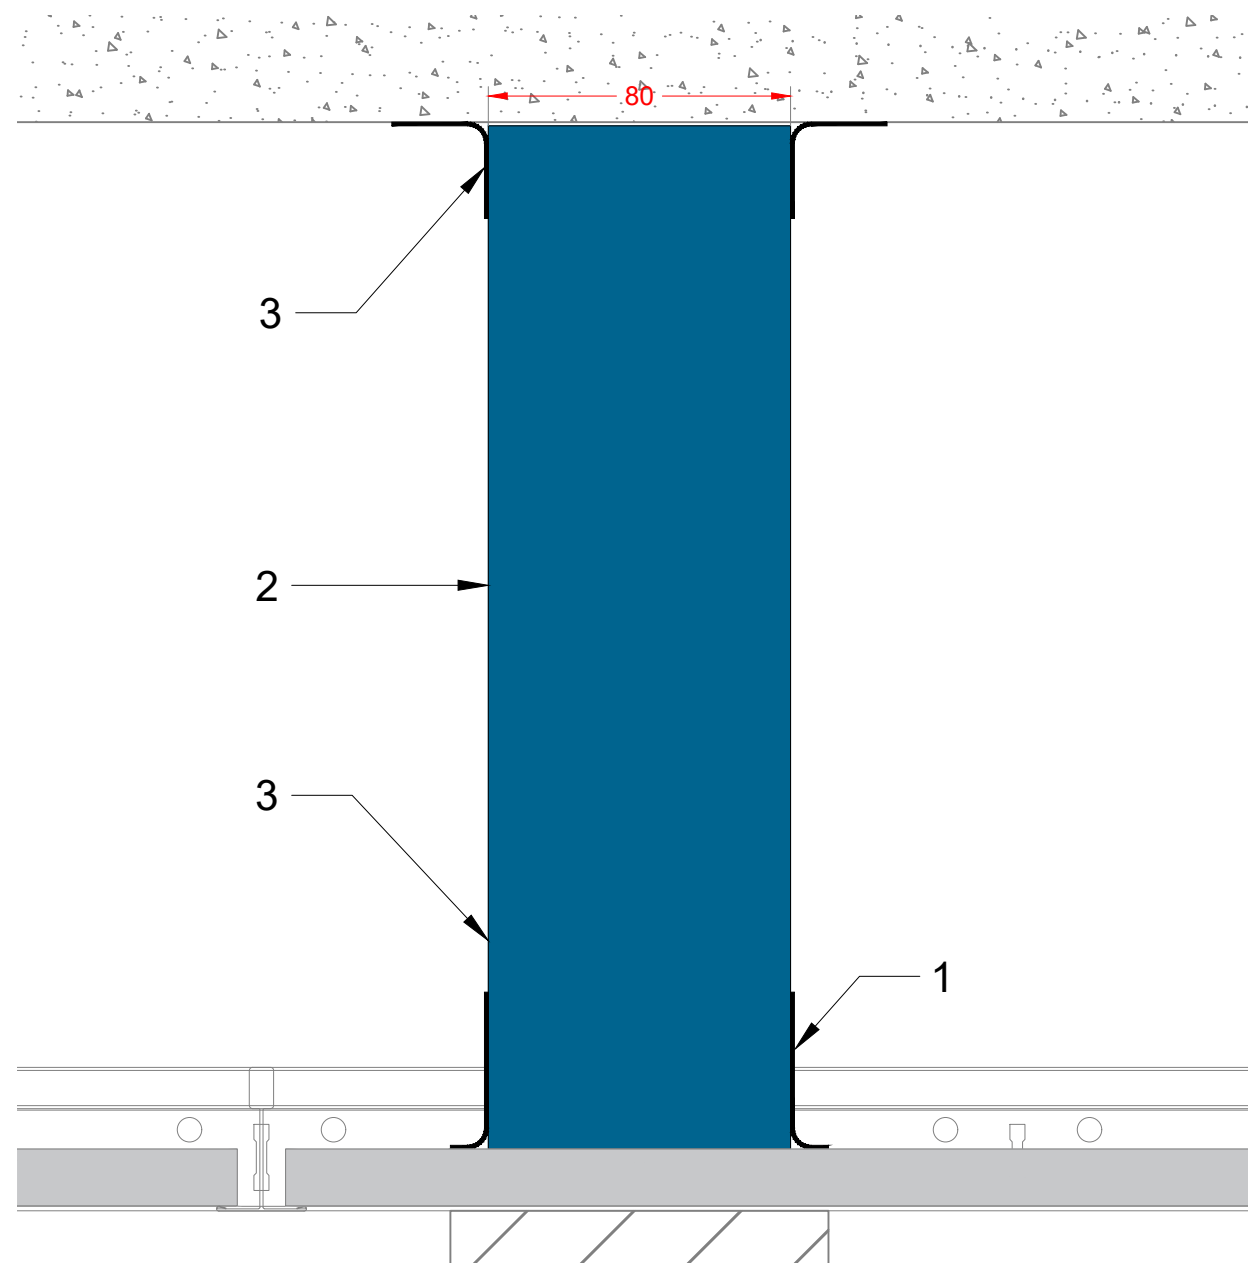

Section A - A

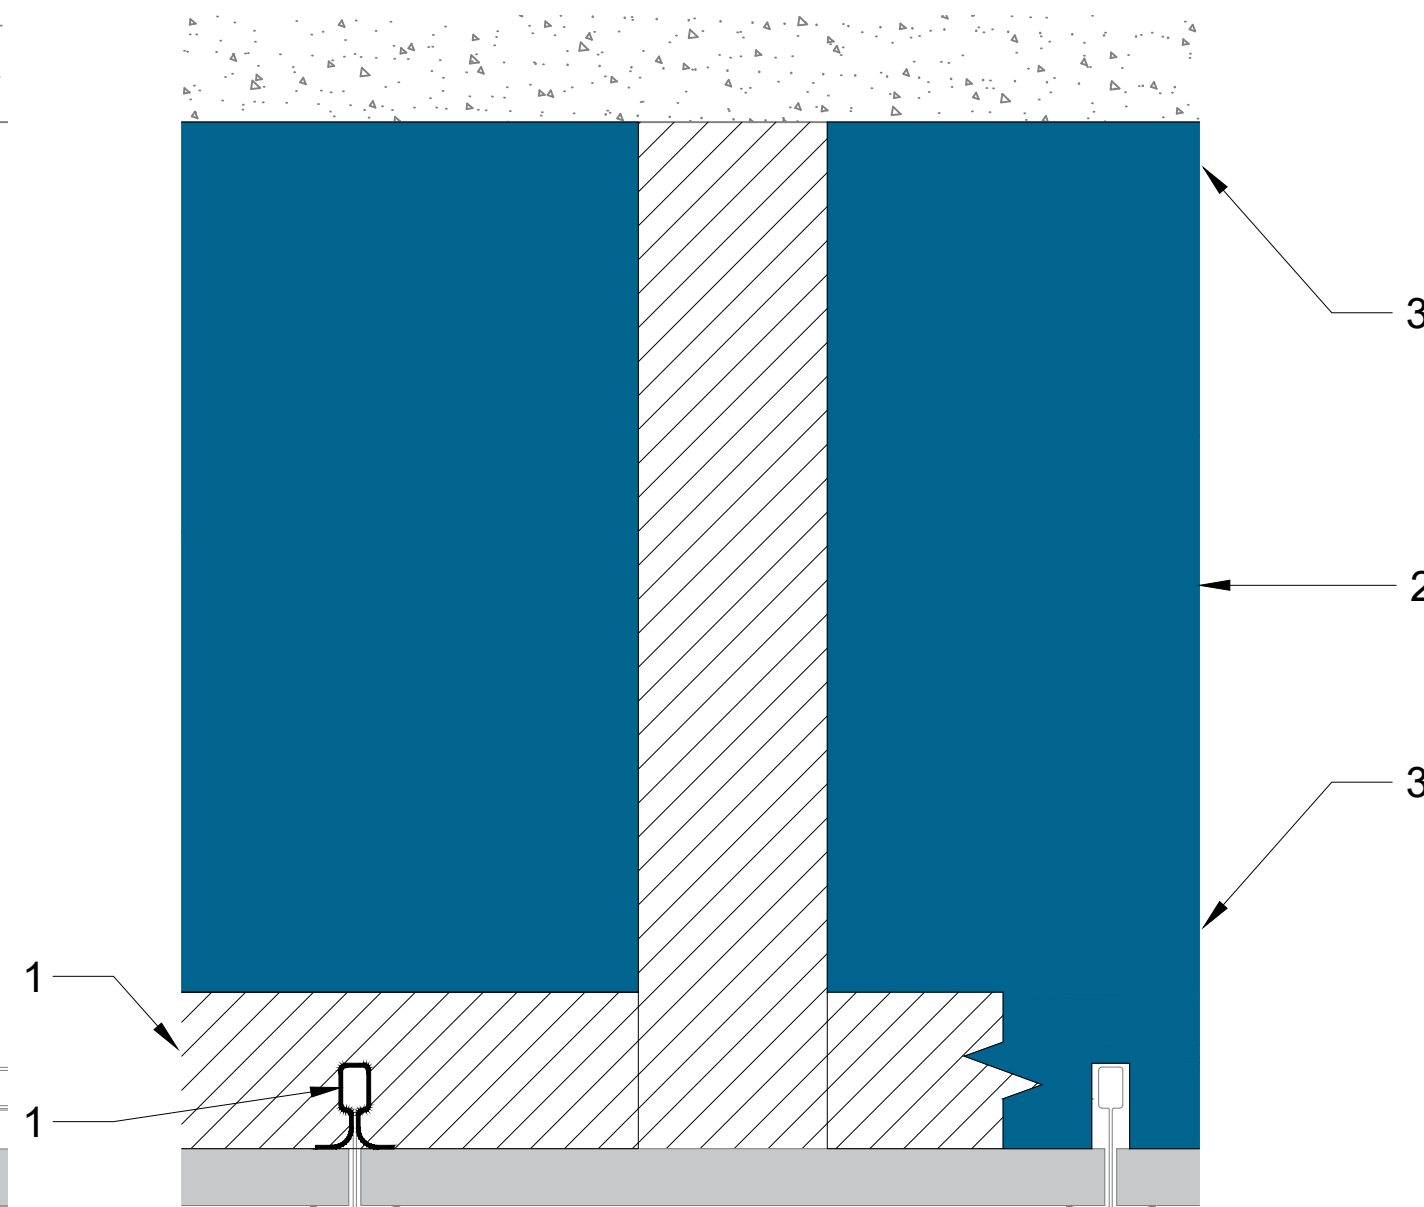

Section B - B

All screws and fixings shown are for illustrative purposes only.
Suitable fixings should be selected based on structure and materials used.

Information:

T15, T24 & T35 Suspended Ceiling Systems - Acoustic Pads & Barriers
Acoustimass - Installed in Ceiling Void
Incomplete Partitions Below Suspended Ceiling

We kindly draw your attention to the fact that the above drawings should be considered as guidelines and therefore are without responsibility on the part of Rockfon.

Date:

07 November 2018

Drawn by:

C Murphy

Scale:

1:5 @ A3

Revision

0

Drawing Number:

UKI-01-INS-AB-02

Drawing Type:

Technical

Contact Information:

technical.uki@rockfon.com

Part of the ROCKWOOL Group



Rockwool Limited T/A Rockfon, Pencoe, Bridgend CF35 6NY | rockfon.com