


|   |                                          |
|---|------------------------------------------|
| 1 | Room Partition (Not Full-Height)         |
| 2 | Rockfon Soundstop (2x 30mm Thickness)    |
| 3 | Rockfon Aluminium Adhesive Tape (#65017) |

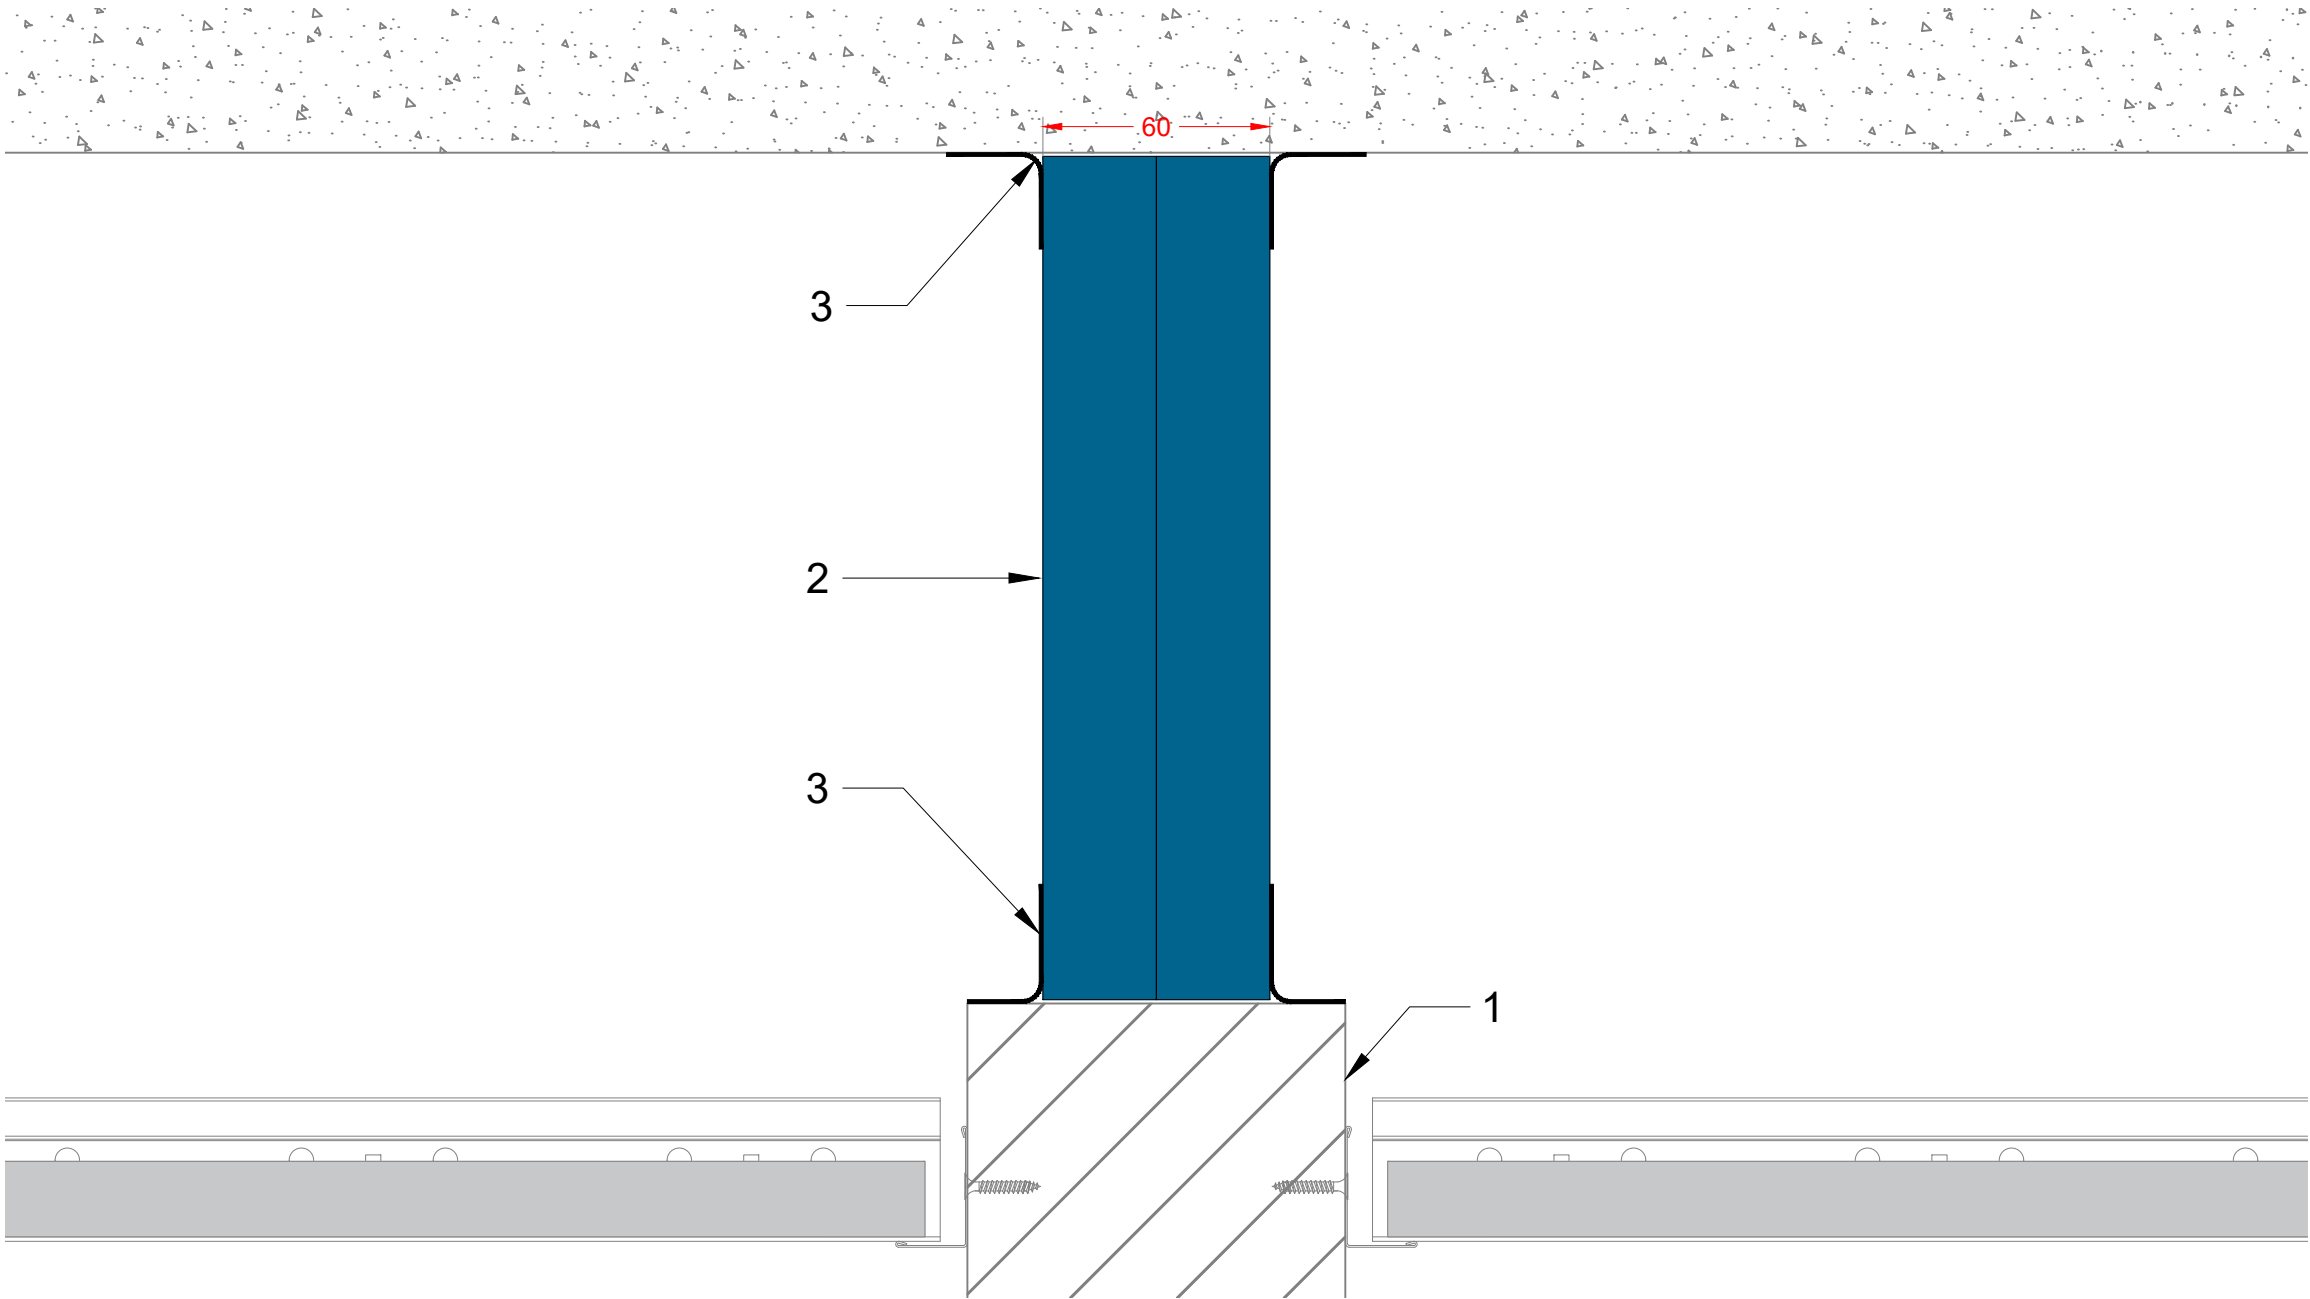

All screws and fixings shown are for illustrative purposes only.  
Suitable fixings should be selected based on structure and materials used.

Information:  
T15, T24 & T35 Suspended Ceiling Systems - Acoustic Pads & Barriers  
Soundstop - Installed in Ceiling Void  
Incomplete Partitions in Void

We kindly draw your attention to the fact that the above drawings should be considered as guidelines and therefore are without responsibility on the part of Rockfon.

|                           |           |               |          |
|---------------------------|-----------|---------------|----------|
| Date:                     | Drawn by: | Scale:        | Revision |
| 07 November 2018          | C Murphy  | 1:5 @ A3      | 0        |
| Drawing Number:           |           | Drawing Type: |          |
| UKI-01-INS-AB-03          |           | Technical     |          |
| Contact Information:      |           |               |          |
| technical.uki@rockfon.com |           |               |          |

Part of the ROCKWOOL Group



Rockwool Limited T/A Rockfon, Pencoe, Bridgend CF35 6NY | rockfon.com