
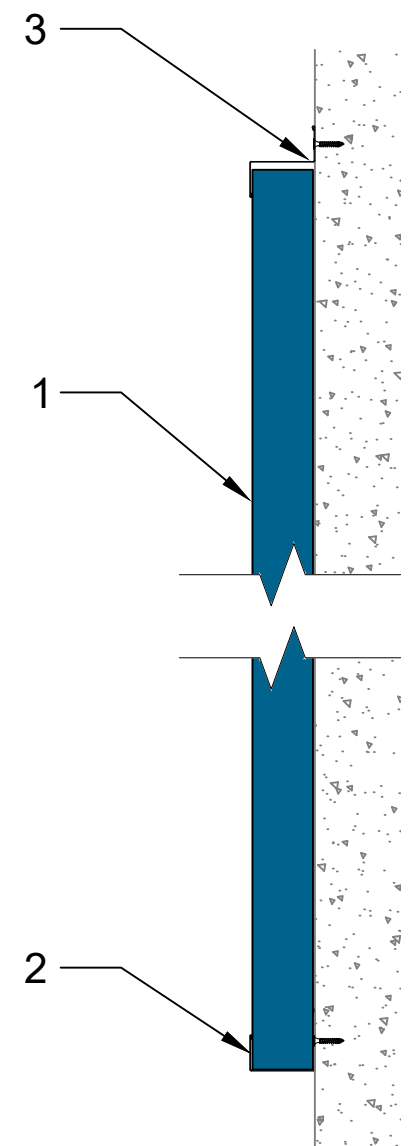


1	Rockfon Wall Panel (40mm Thickness)
2	J Channel 40x43x24x3000 (#127934)
3	Z Capping 24x43x24x3000 (#127916)
4	Intermediate Profile (#155132)
5	T-Supporting Bracket (#99332)
6	White-Topped Fixings (at 450mm centres)
7	Concealed Fixings (at 300mm centres)

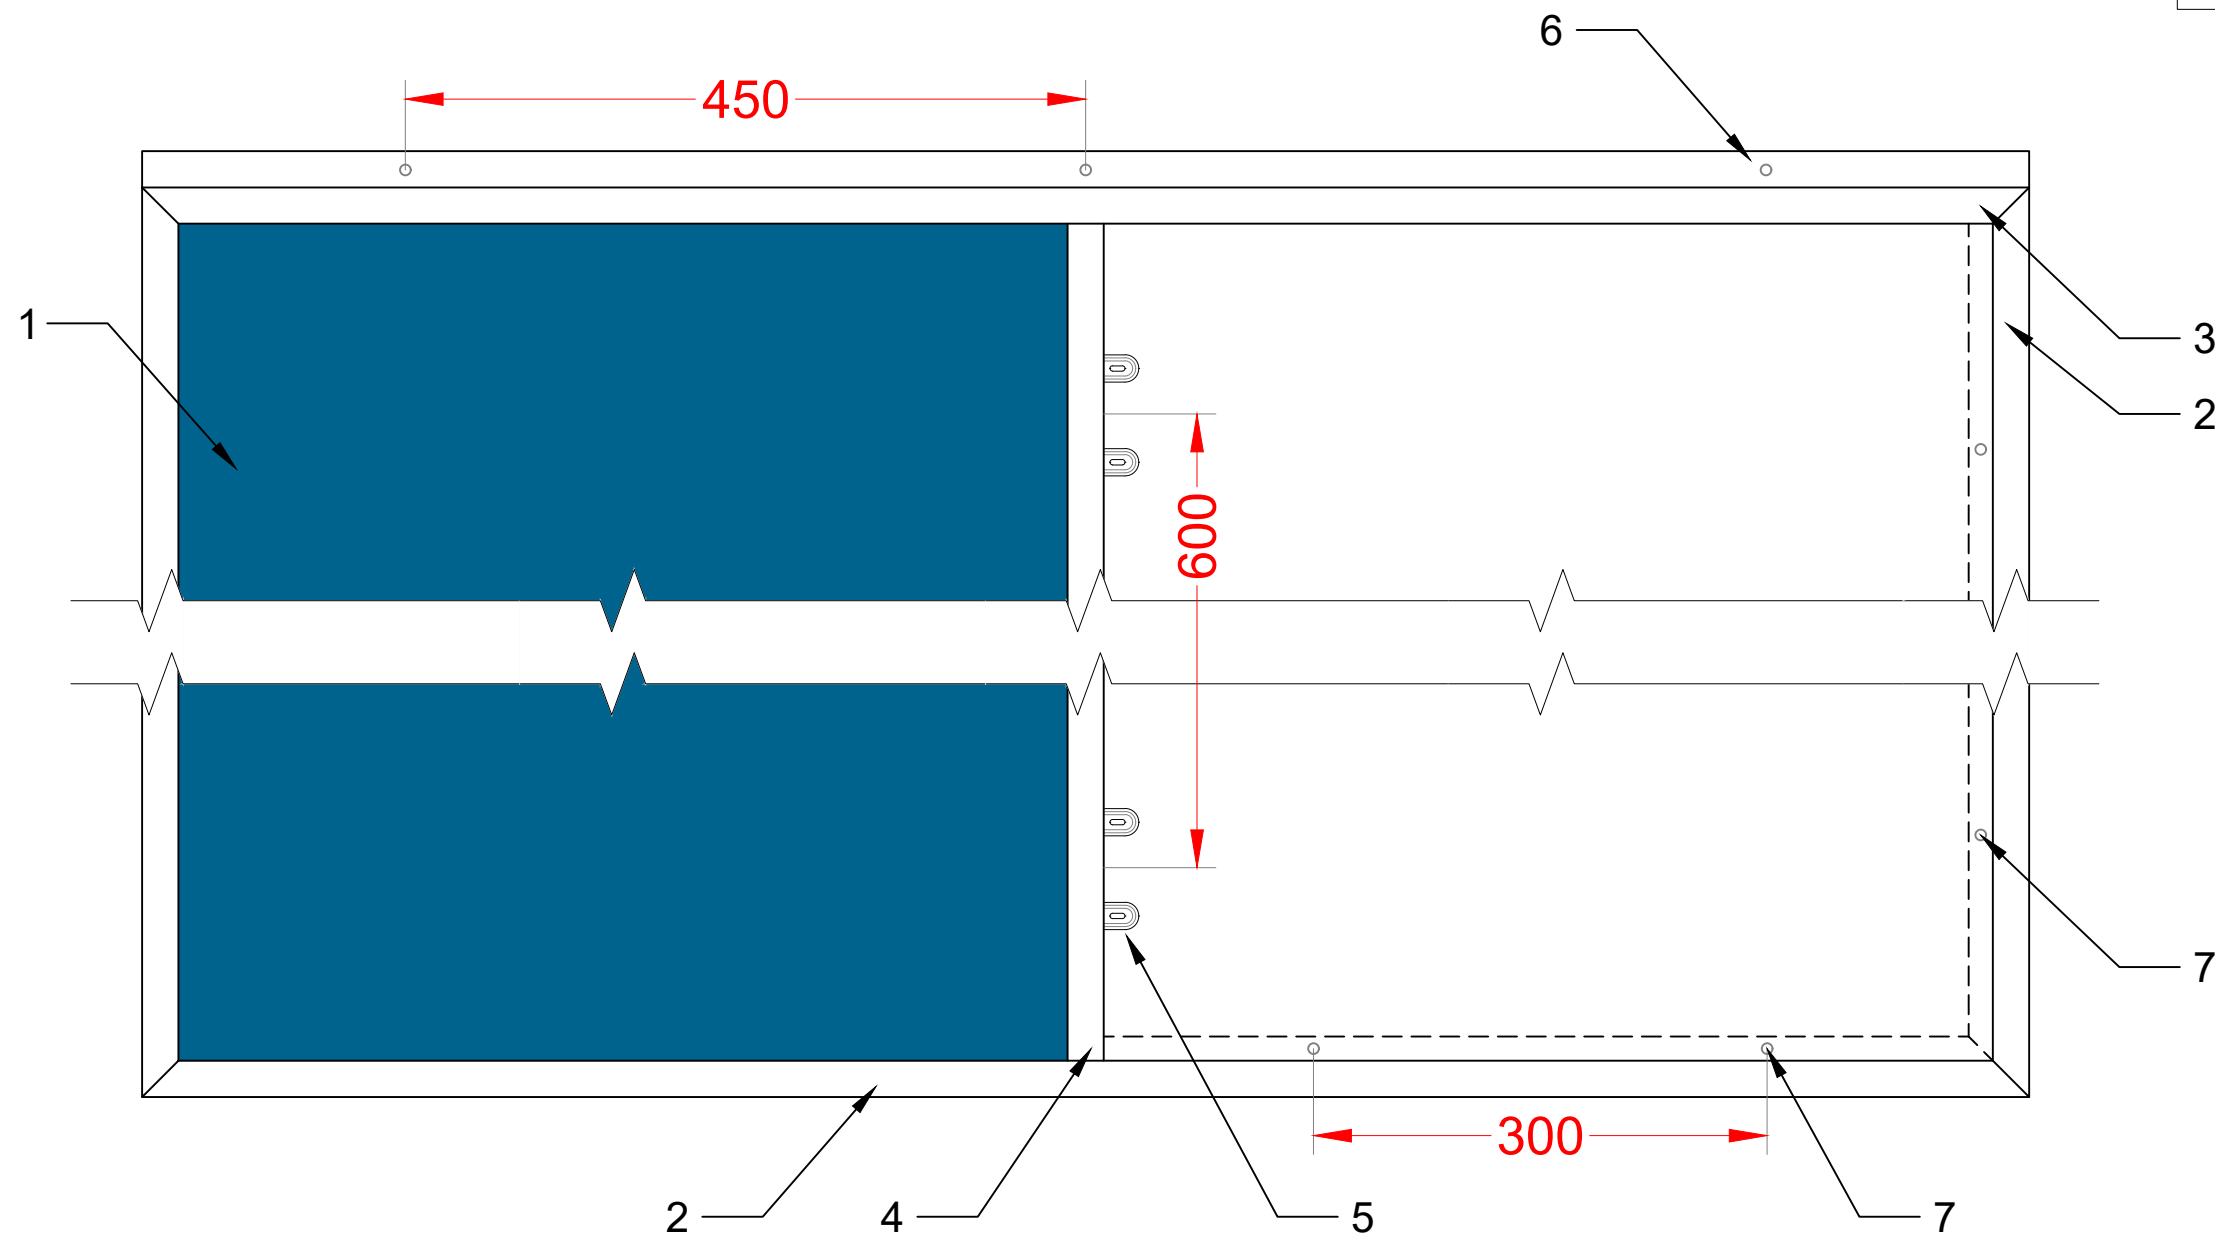

All screws and fixings shown are for illustrative purposes only.
Suitable fixings should be selected based on structure and materials used.

Information:

Rockfon System T24 Wall
Multi-Module Using Aluminium J Channel & Z Capping

We kindly draw your attention to the fact that the above drawings should be considered as guidelines and therefore are without responsibility on the part of Rockfon.

Date:

5 January 2021

Drawn by:

C Murphy

Scale:

1:5 @ A3

Revision

0

Drawing Number:

UKI-04-T24-WA-06

Drawing Type:

Technical

Contact Information:

technical.uki@rockfon.com

Part of the ROCKWOOL Group



Rockwool Limited T/A Rockfon, Pencoe, Bridgend CF35 6NY | rockfon.com